


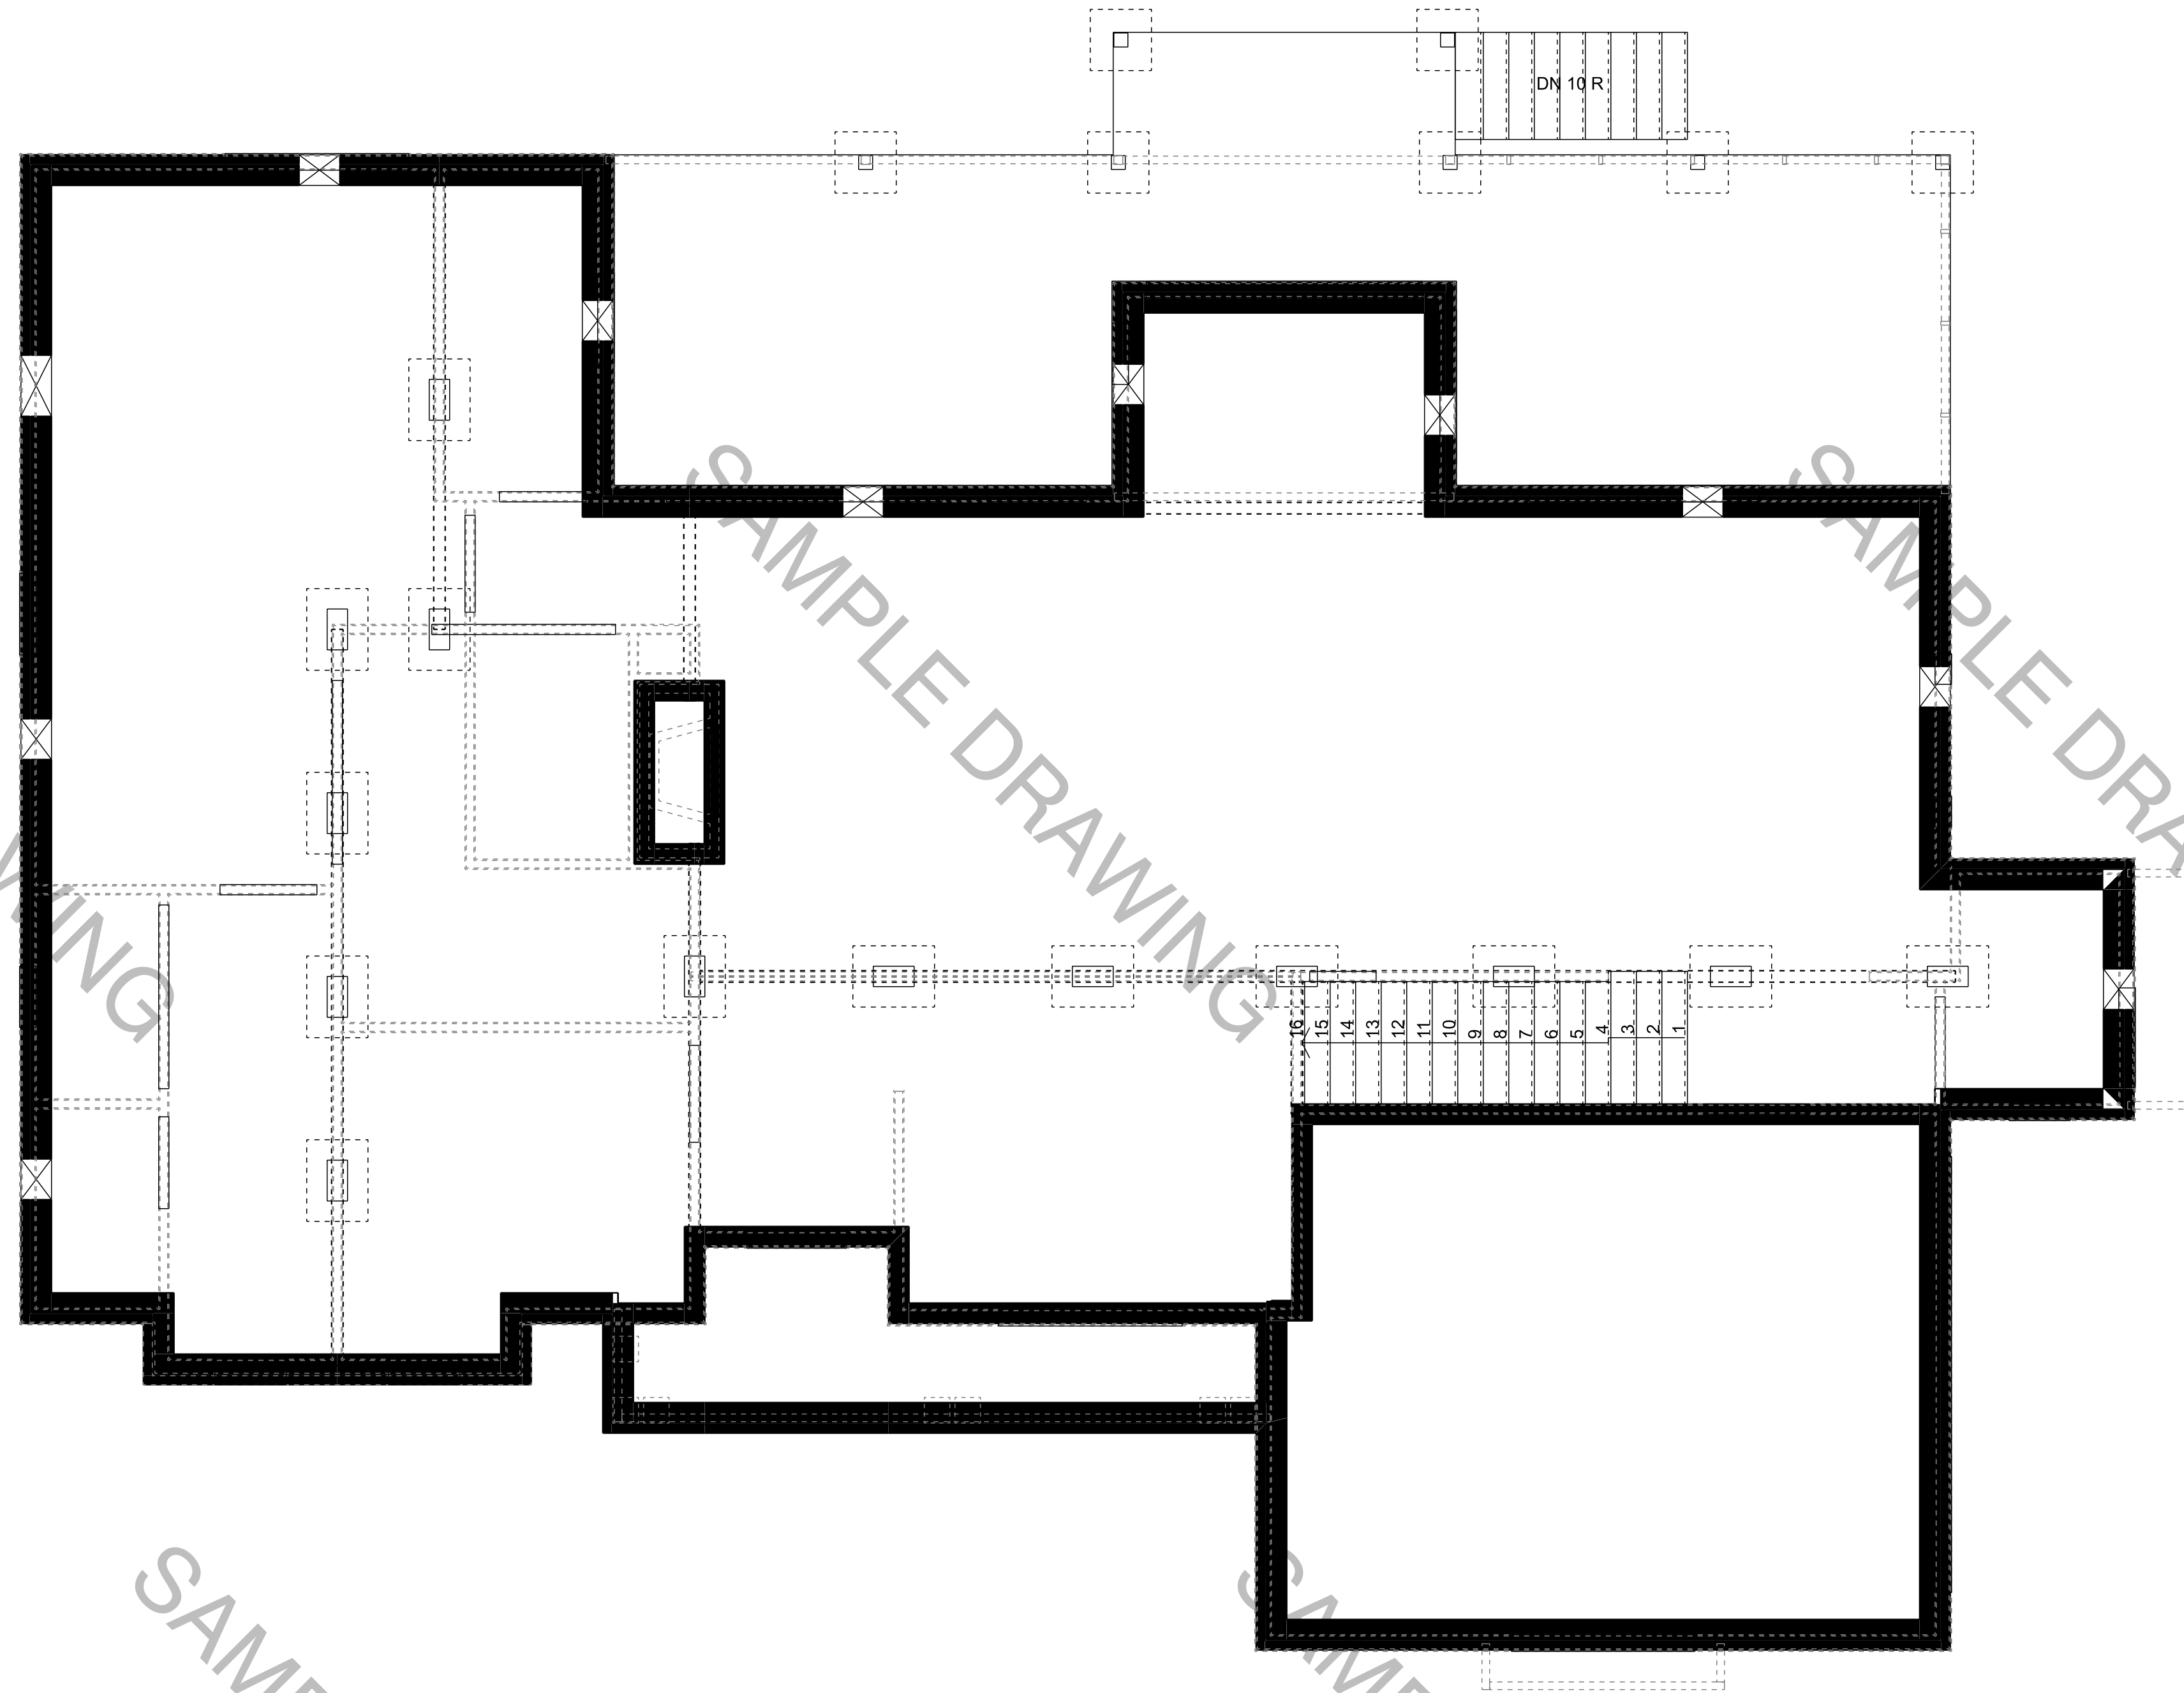


Area Calculations	
NAME	AREA
Heated	2931 sq. ft.
Porches	432 sq. ft.
Garage	395 sq. ft.
Storage	649 sq. ft.







Area Calculations	
NAME	AREA
Heated	1815 sq. ft.
Porches	432 sq. ft.
Garage	395 sq. ft.

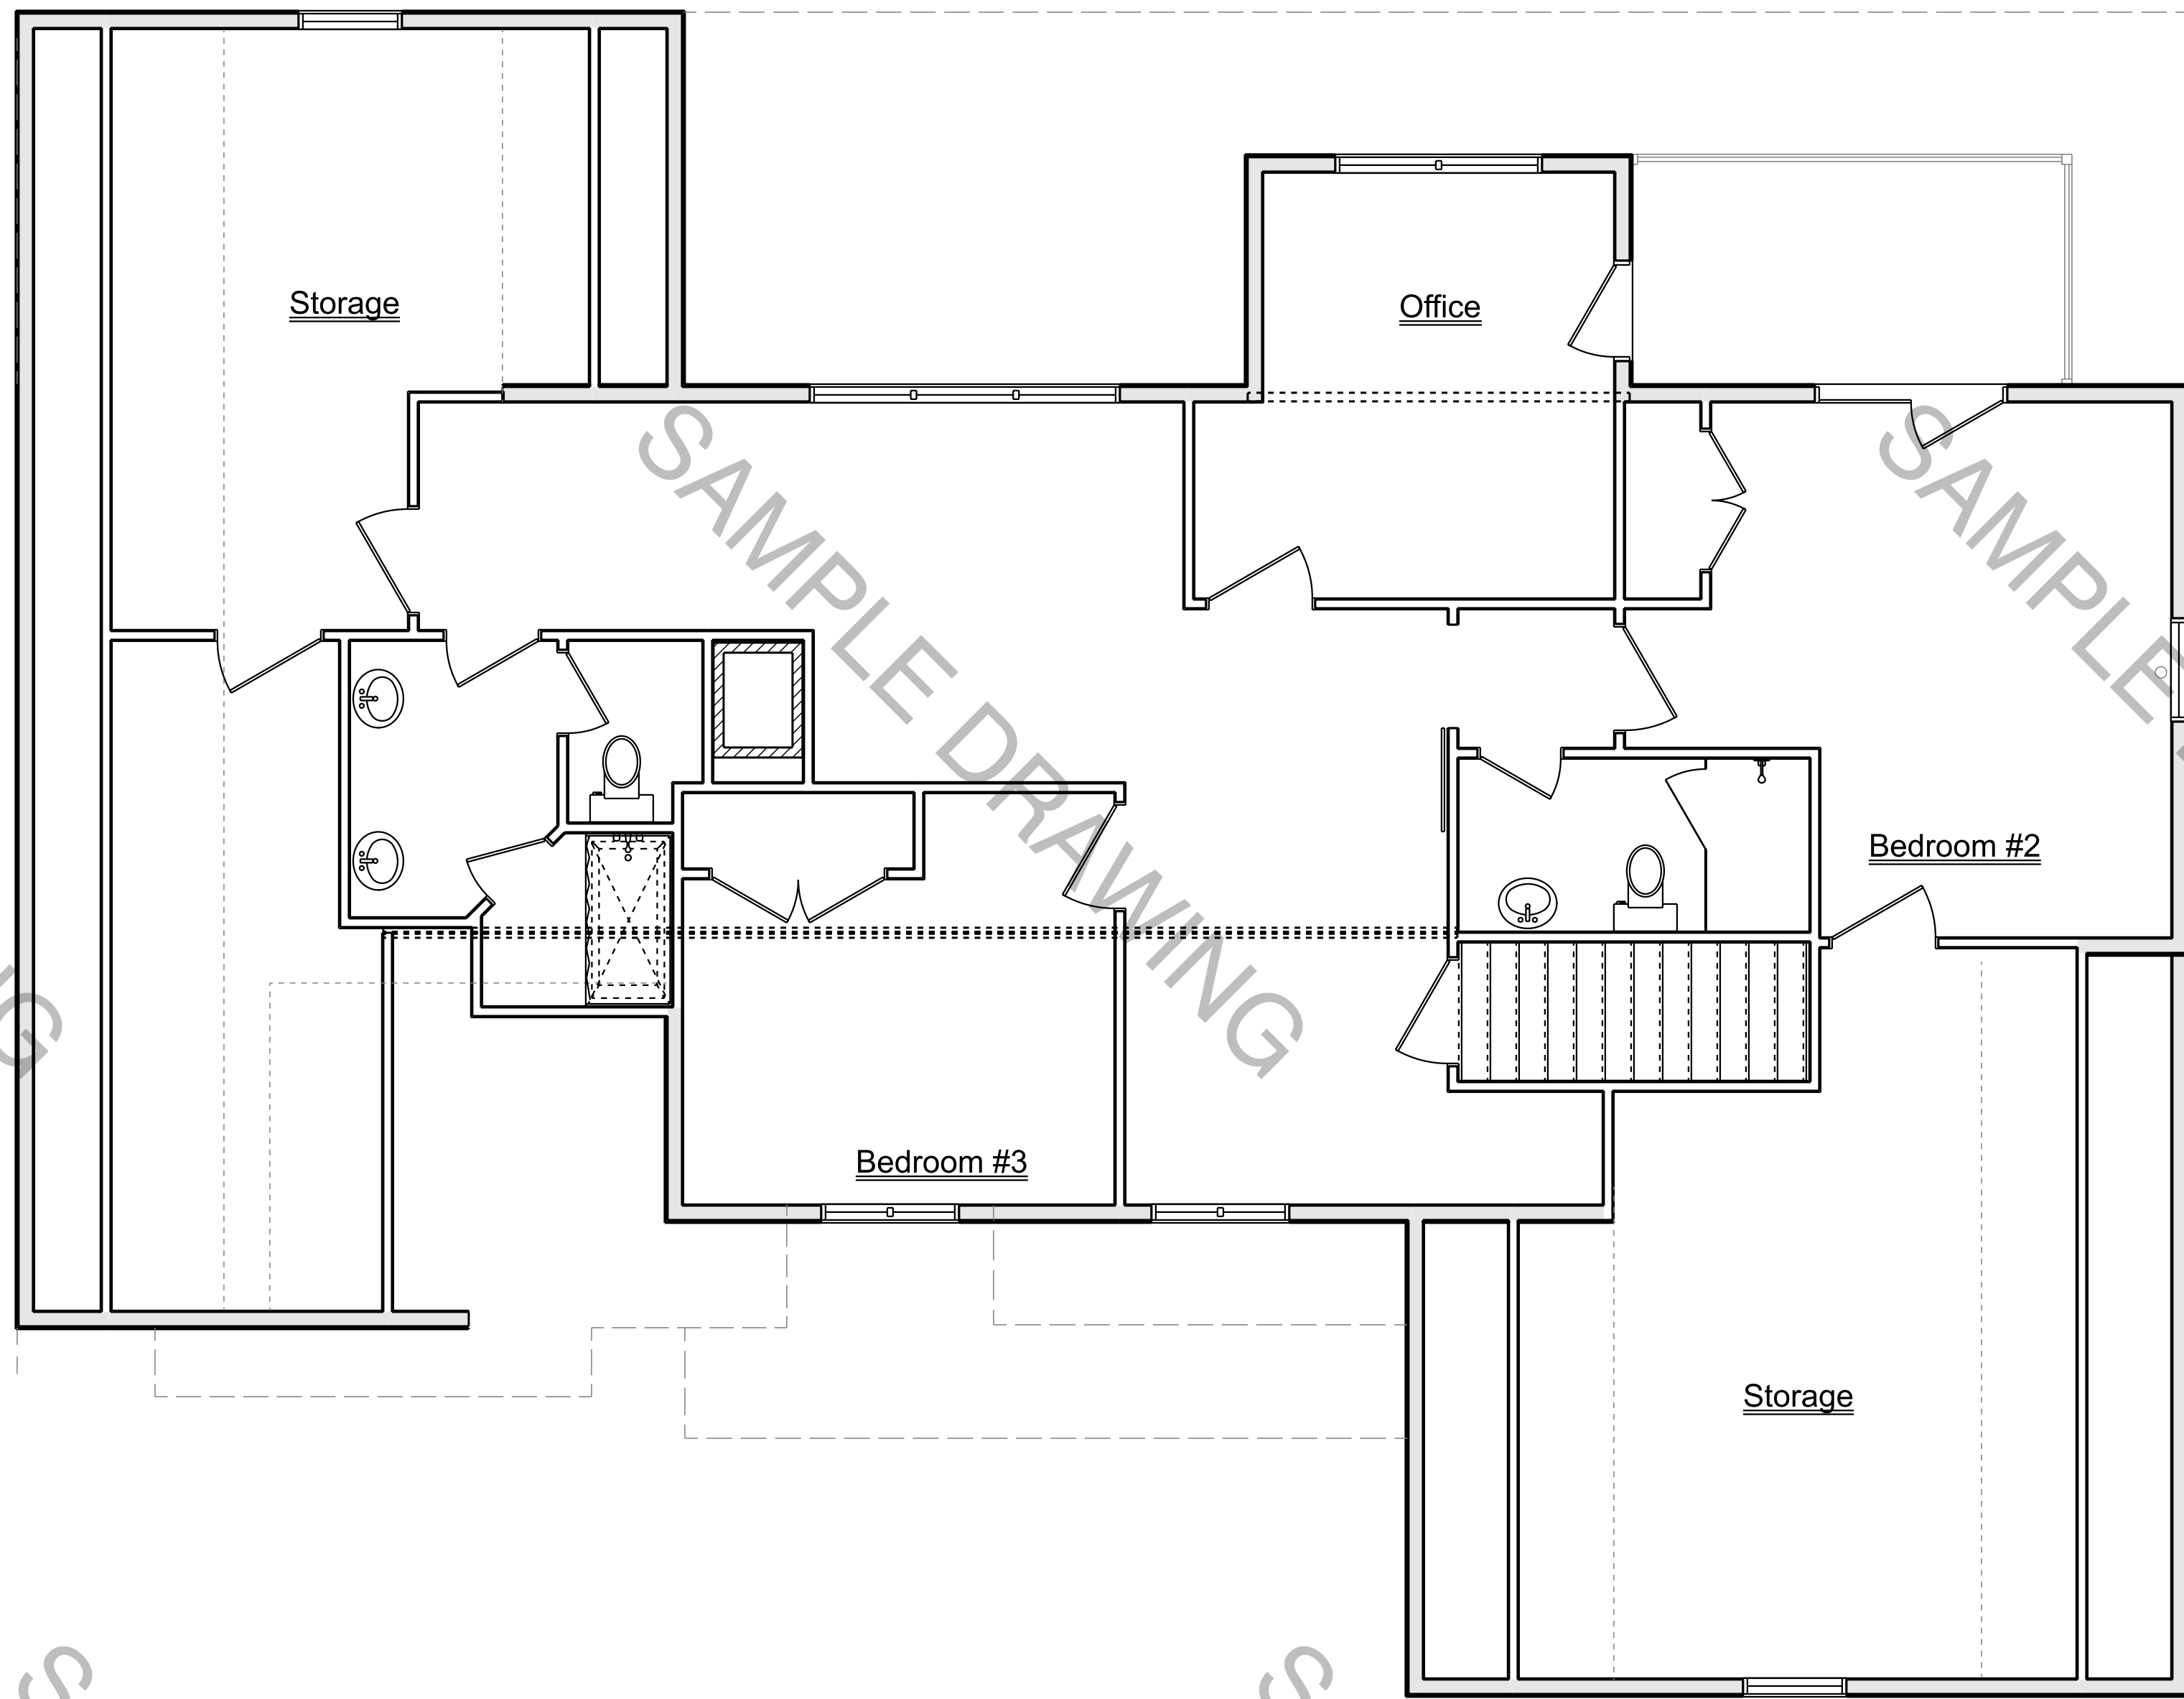


Area Calculations	
NAME	AREA
Heated	1116 sq ft.
Storage	649 sq ft.





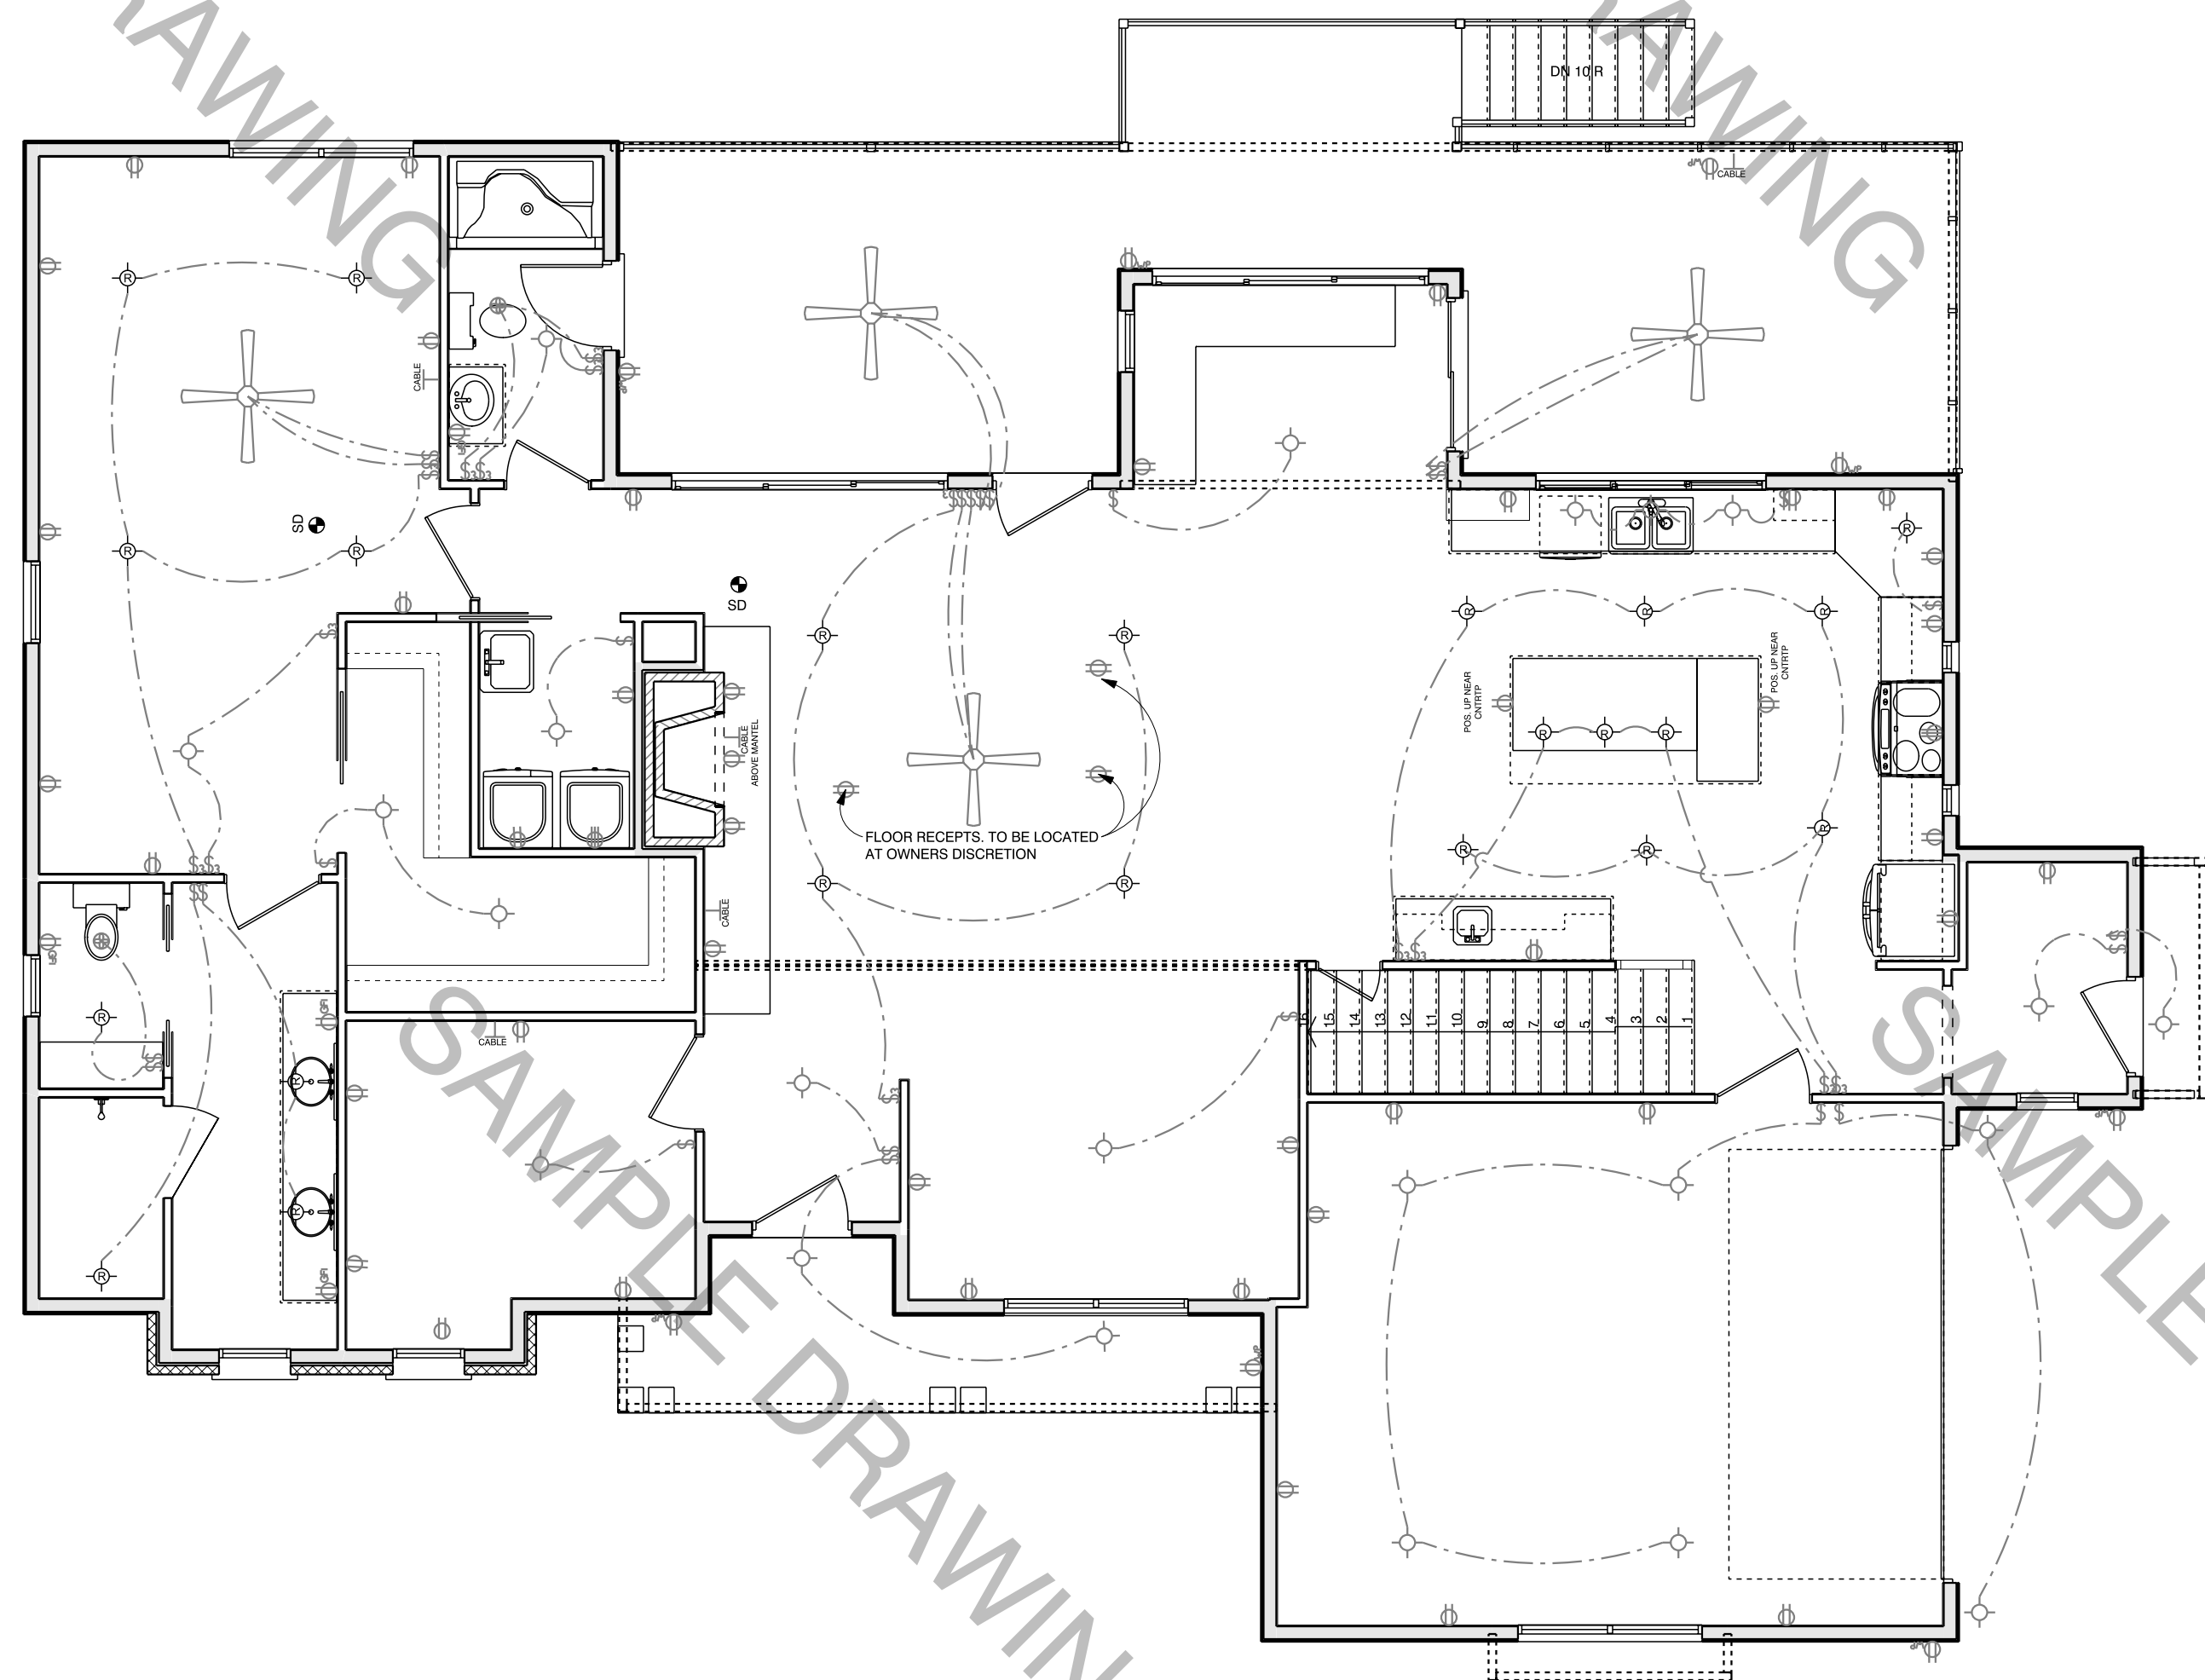


MAIN FLOOR PLAN - ELECTRICAL
SCALE: 3/16" = 1'-0"

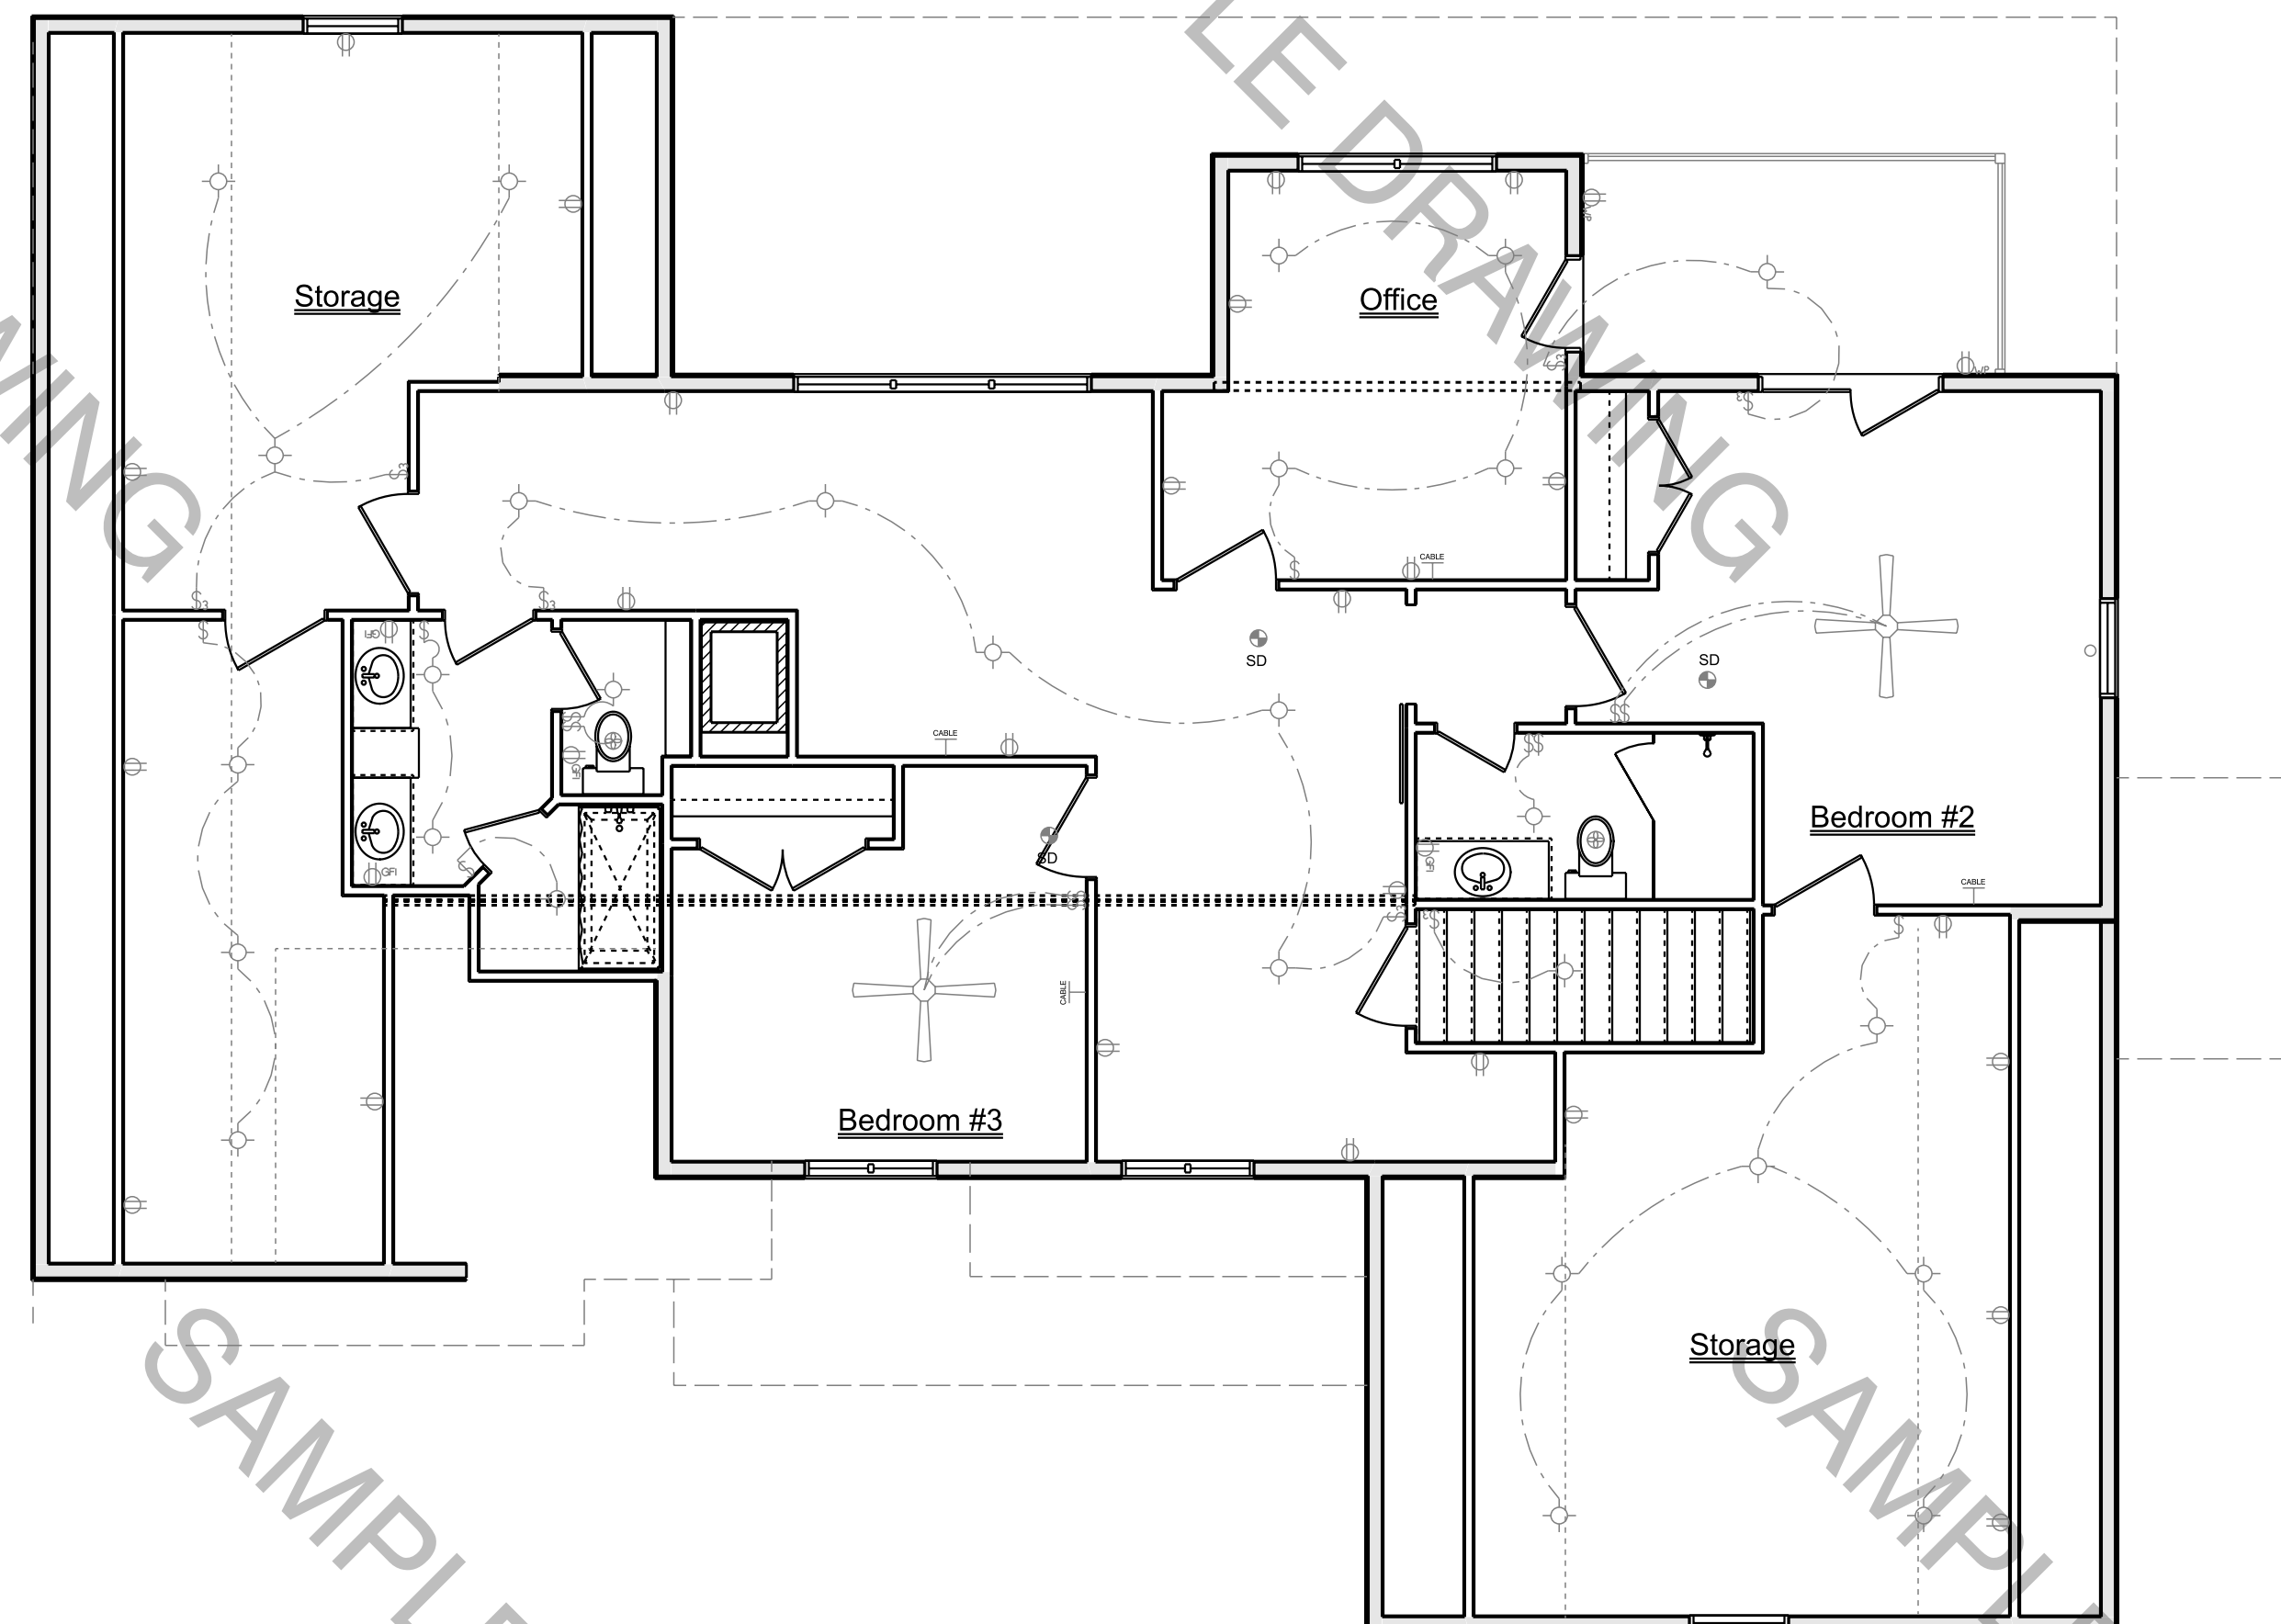


SECOND FLOOR PLAN - ELECTRICAL
SCALE: 3/16" = 1'-0"

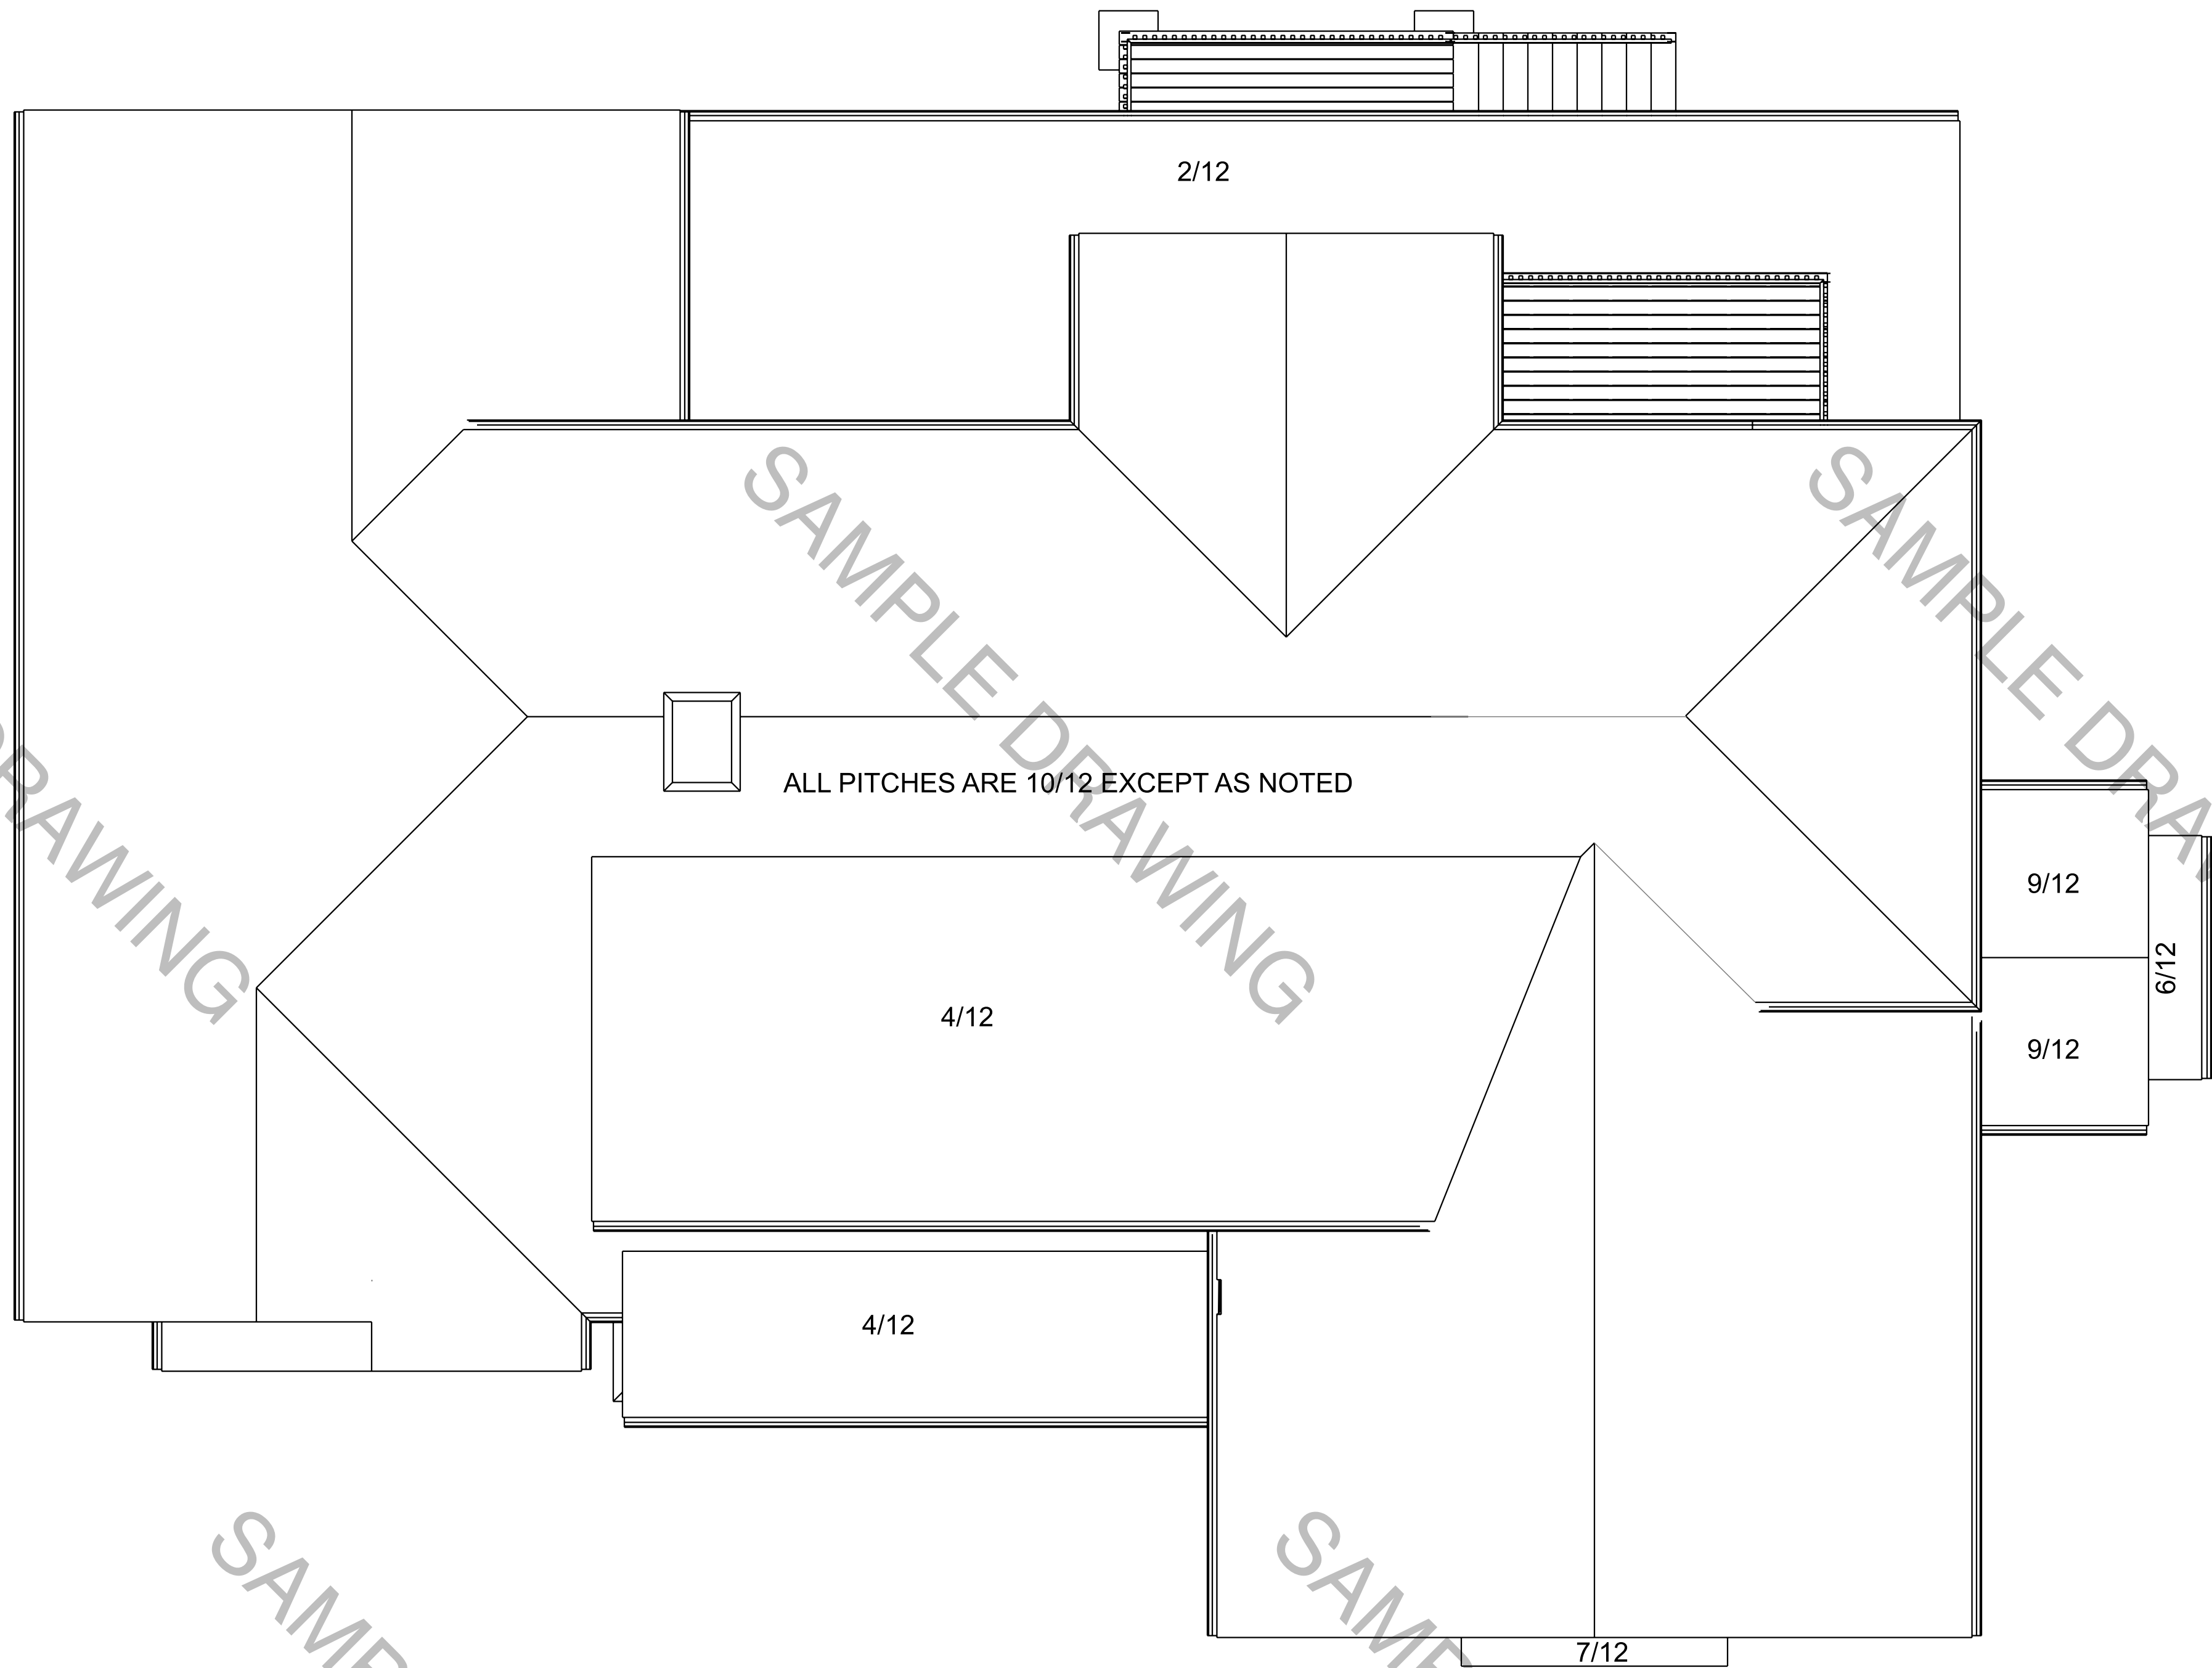

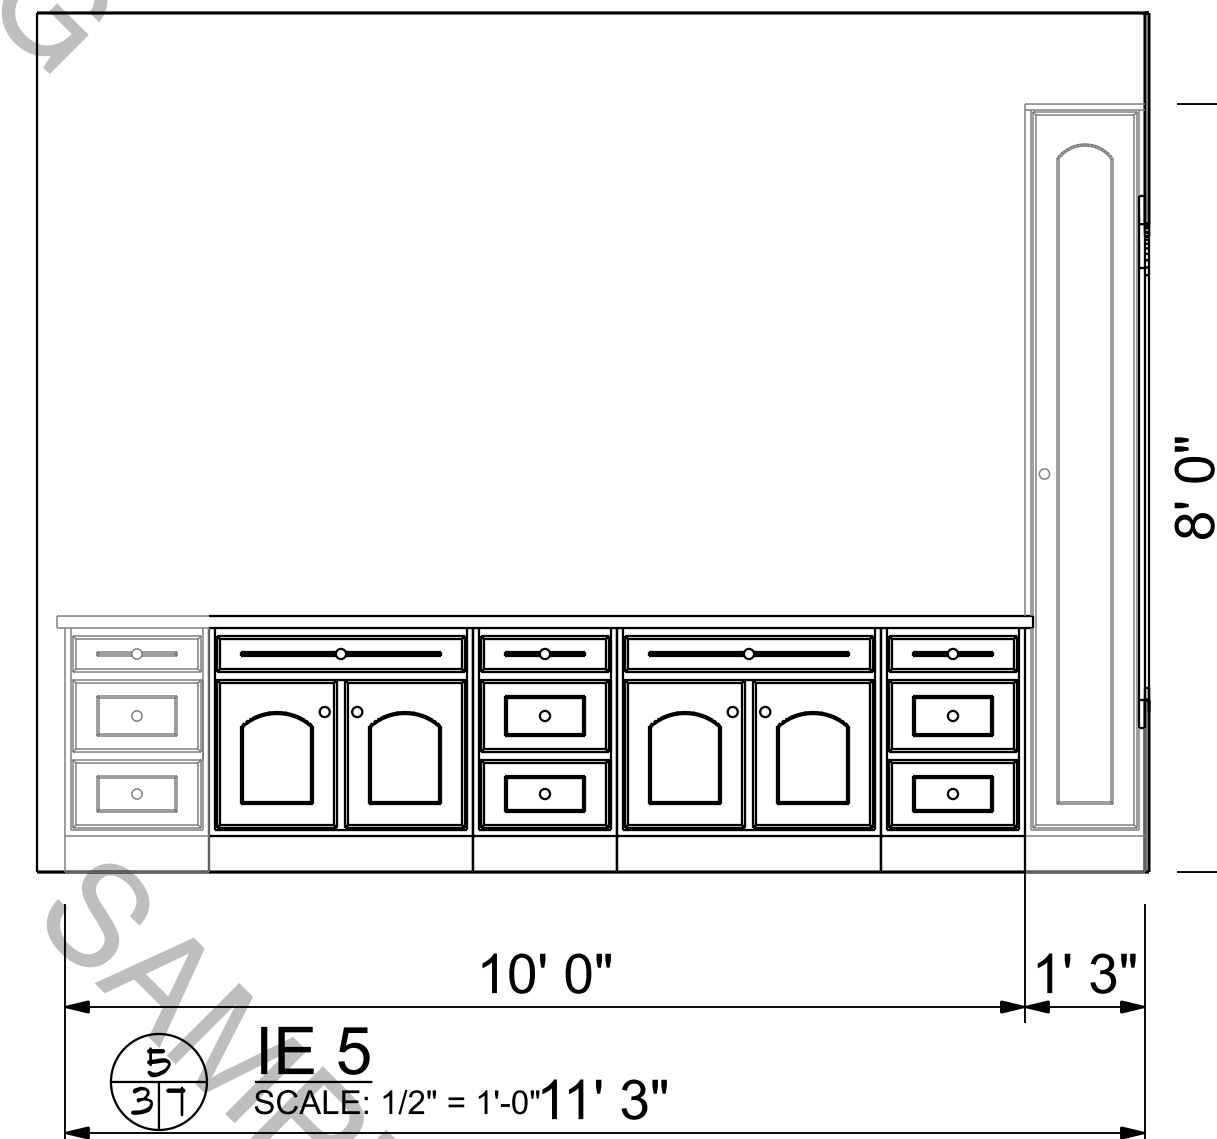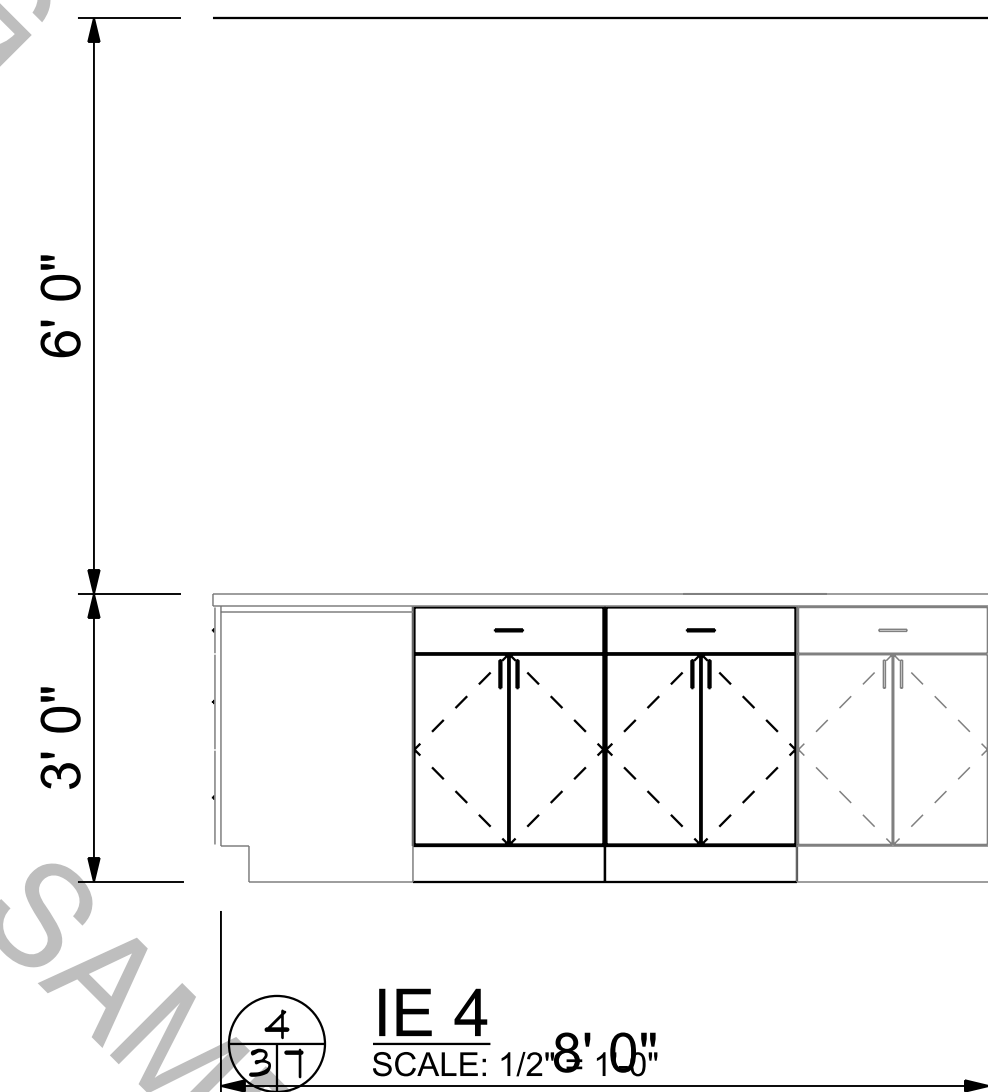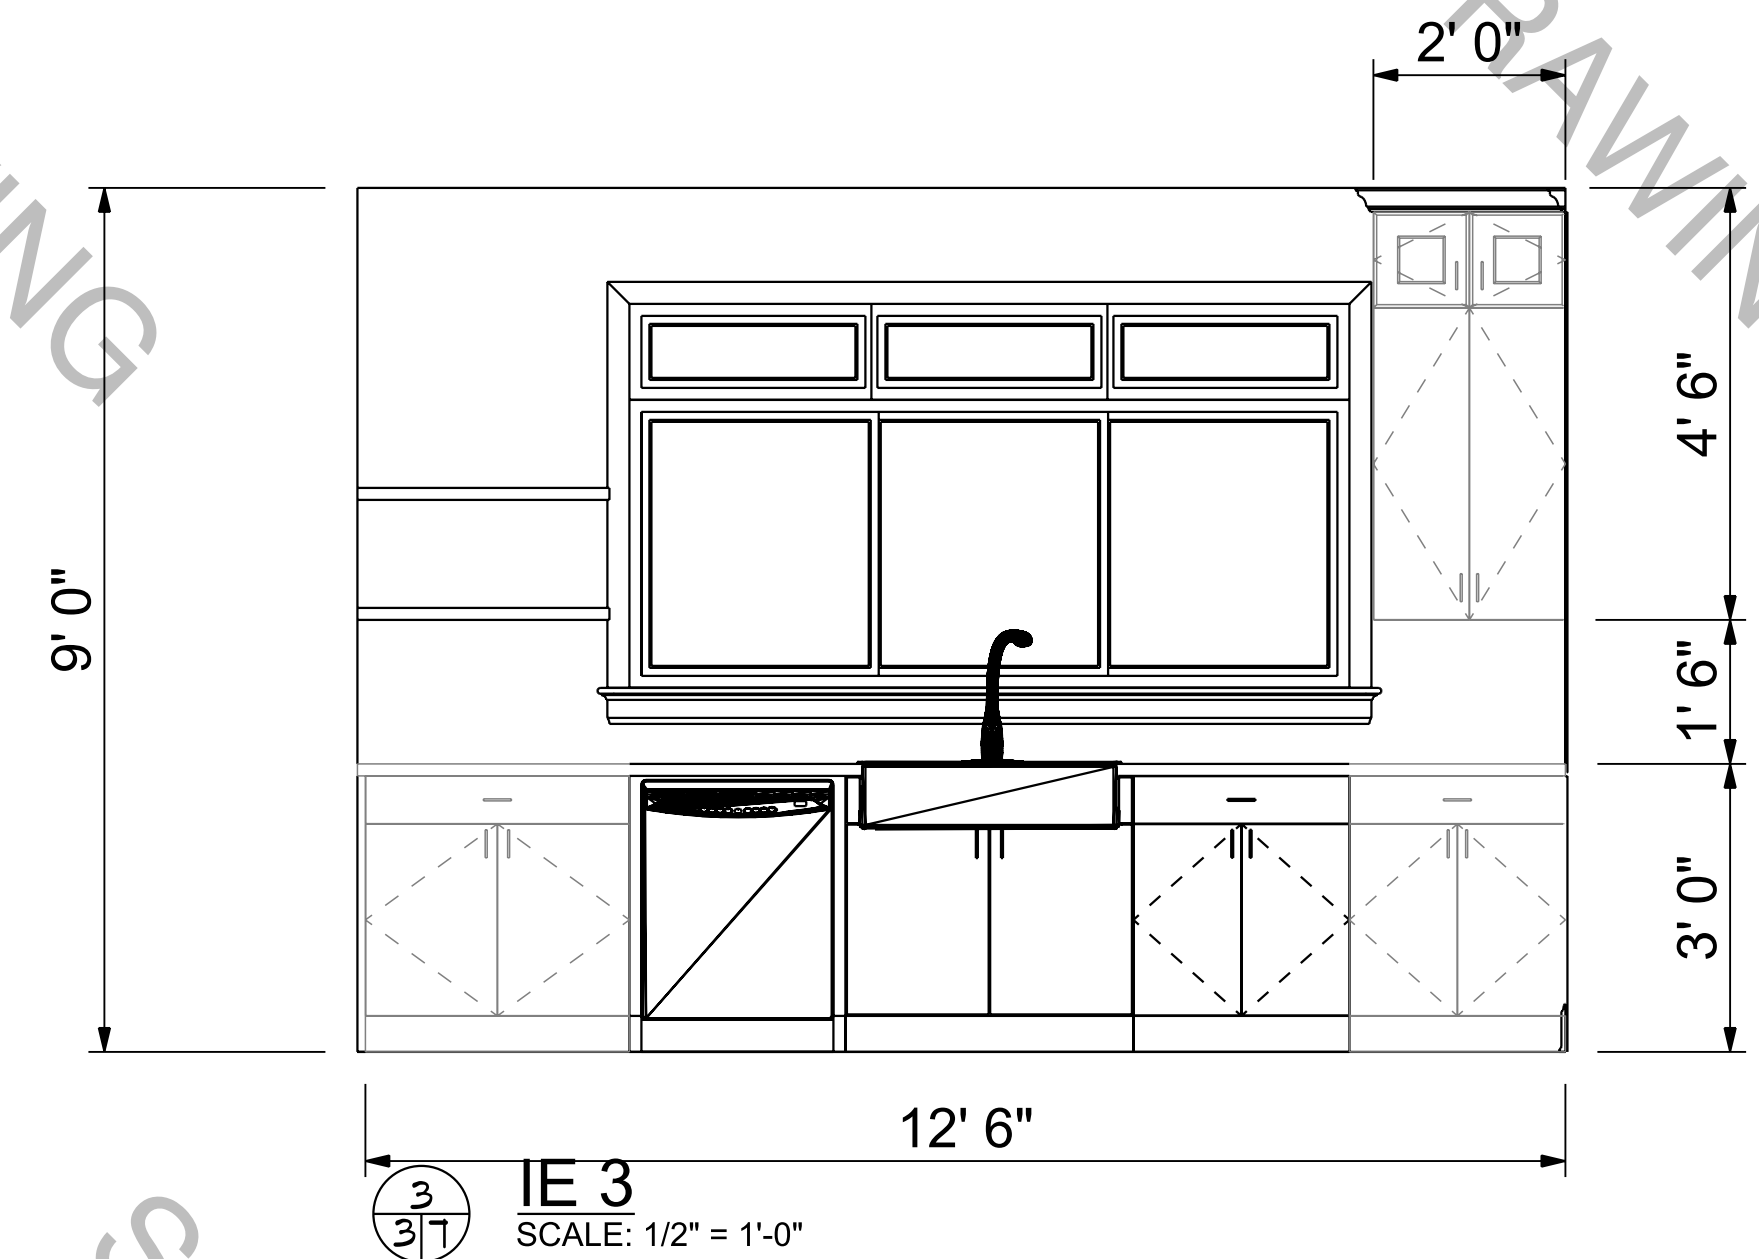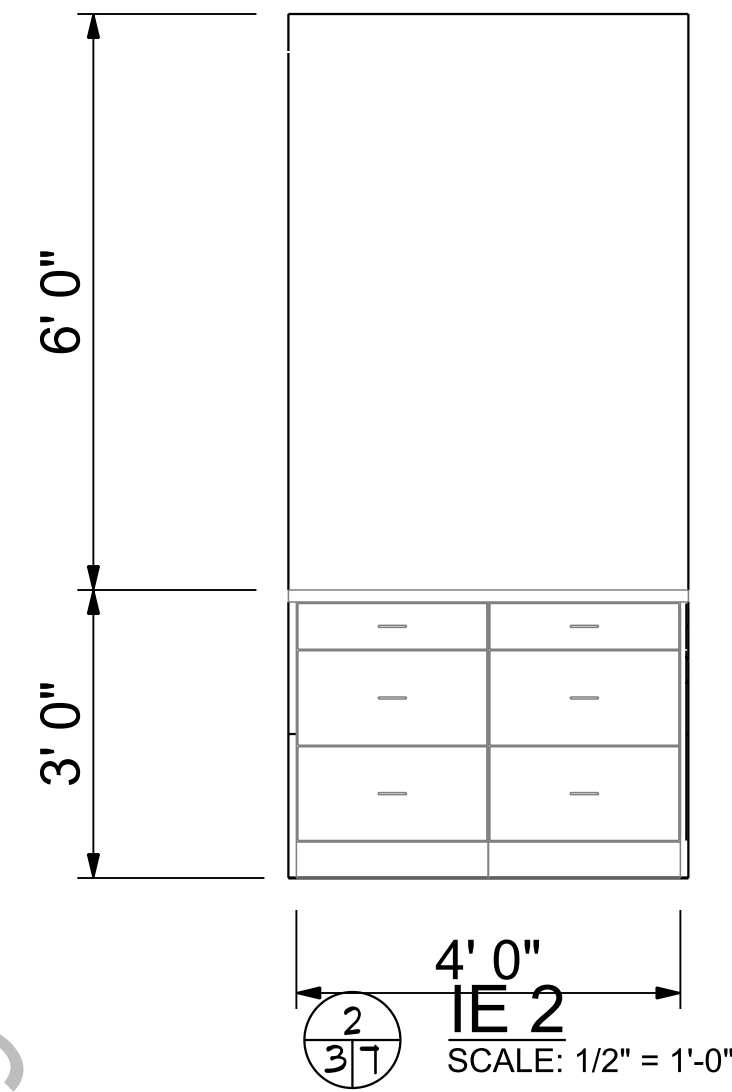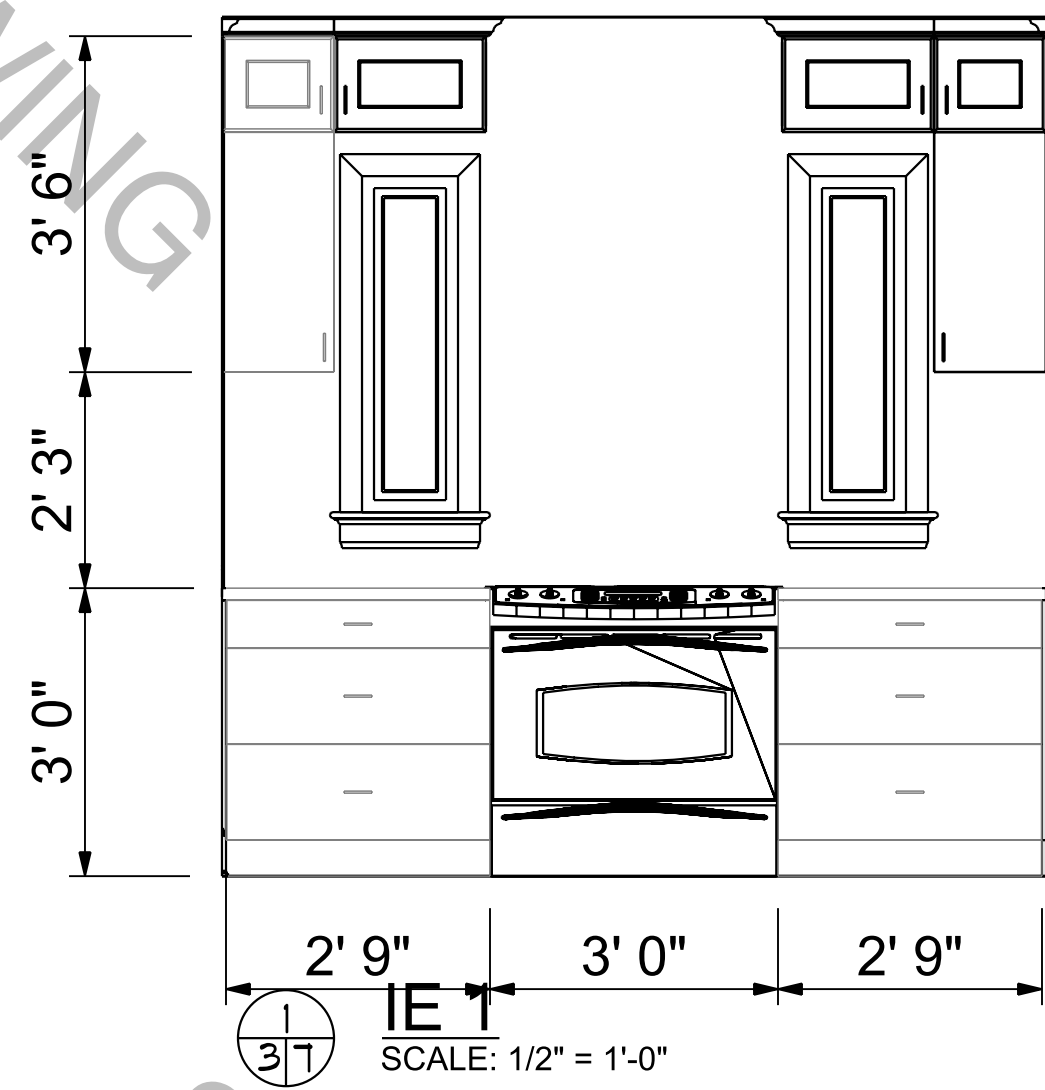




FRONT ELEVATION
SCALE: 1/4" = 1'-0"

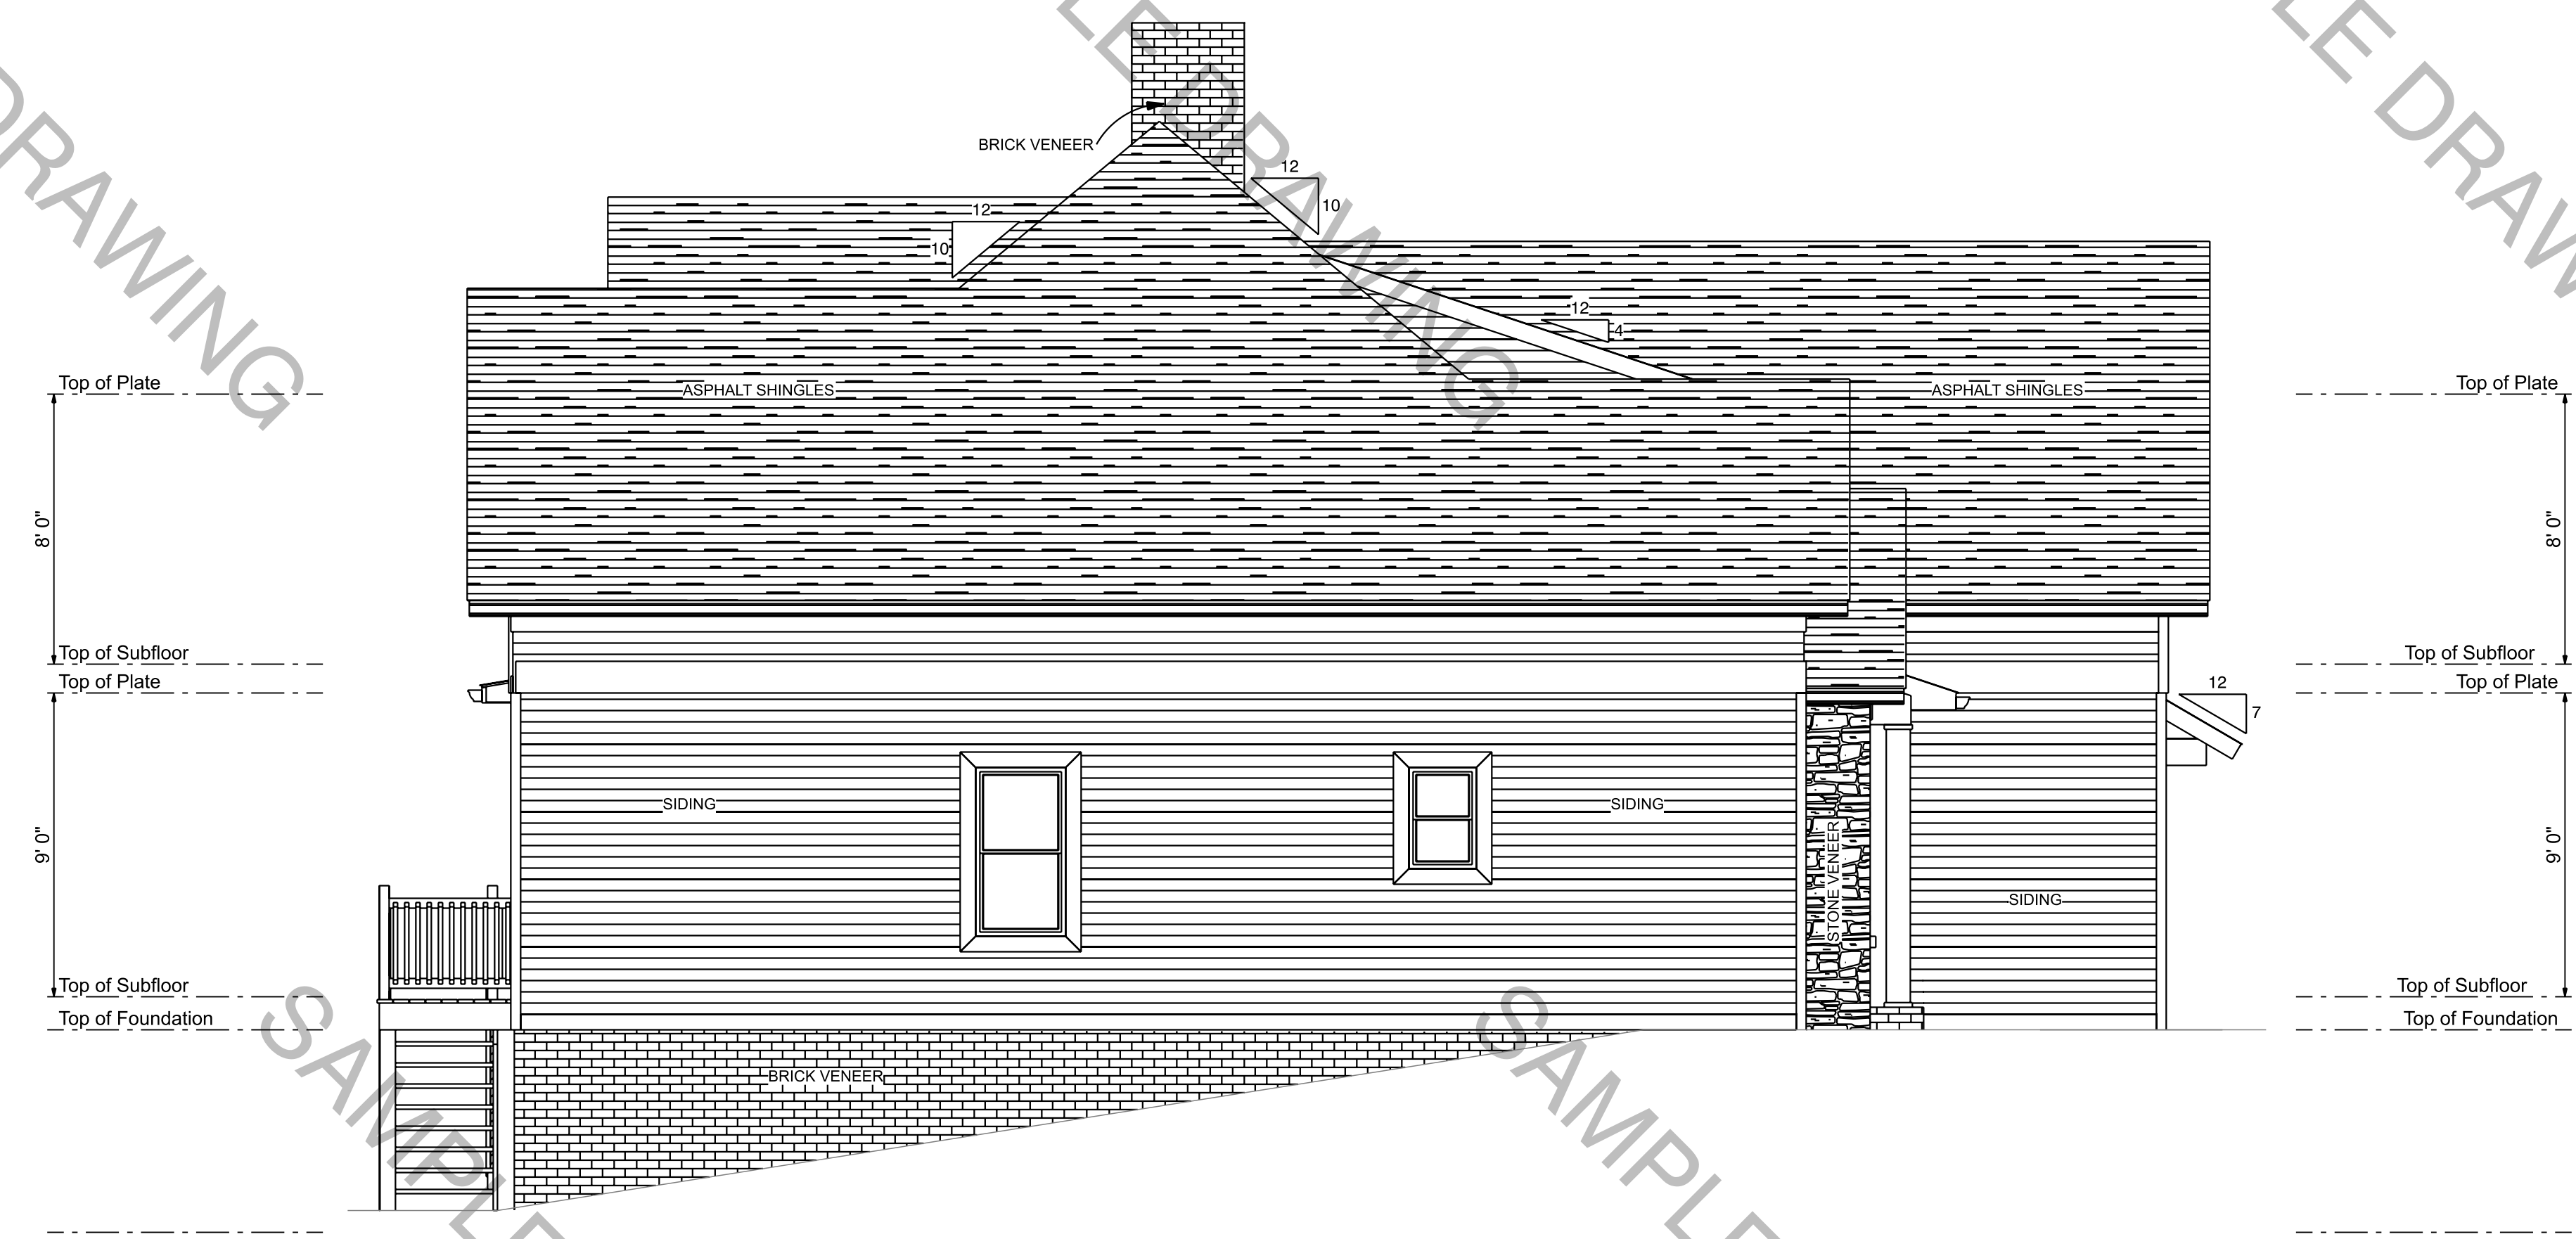

LEFT ELEVATION
SCALE: 1/4" = 1'-0"



REAR ELEVATION
SCALE: 1/4" = 1'-0"

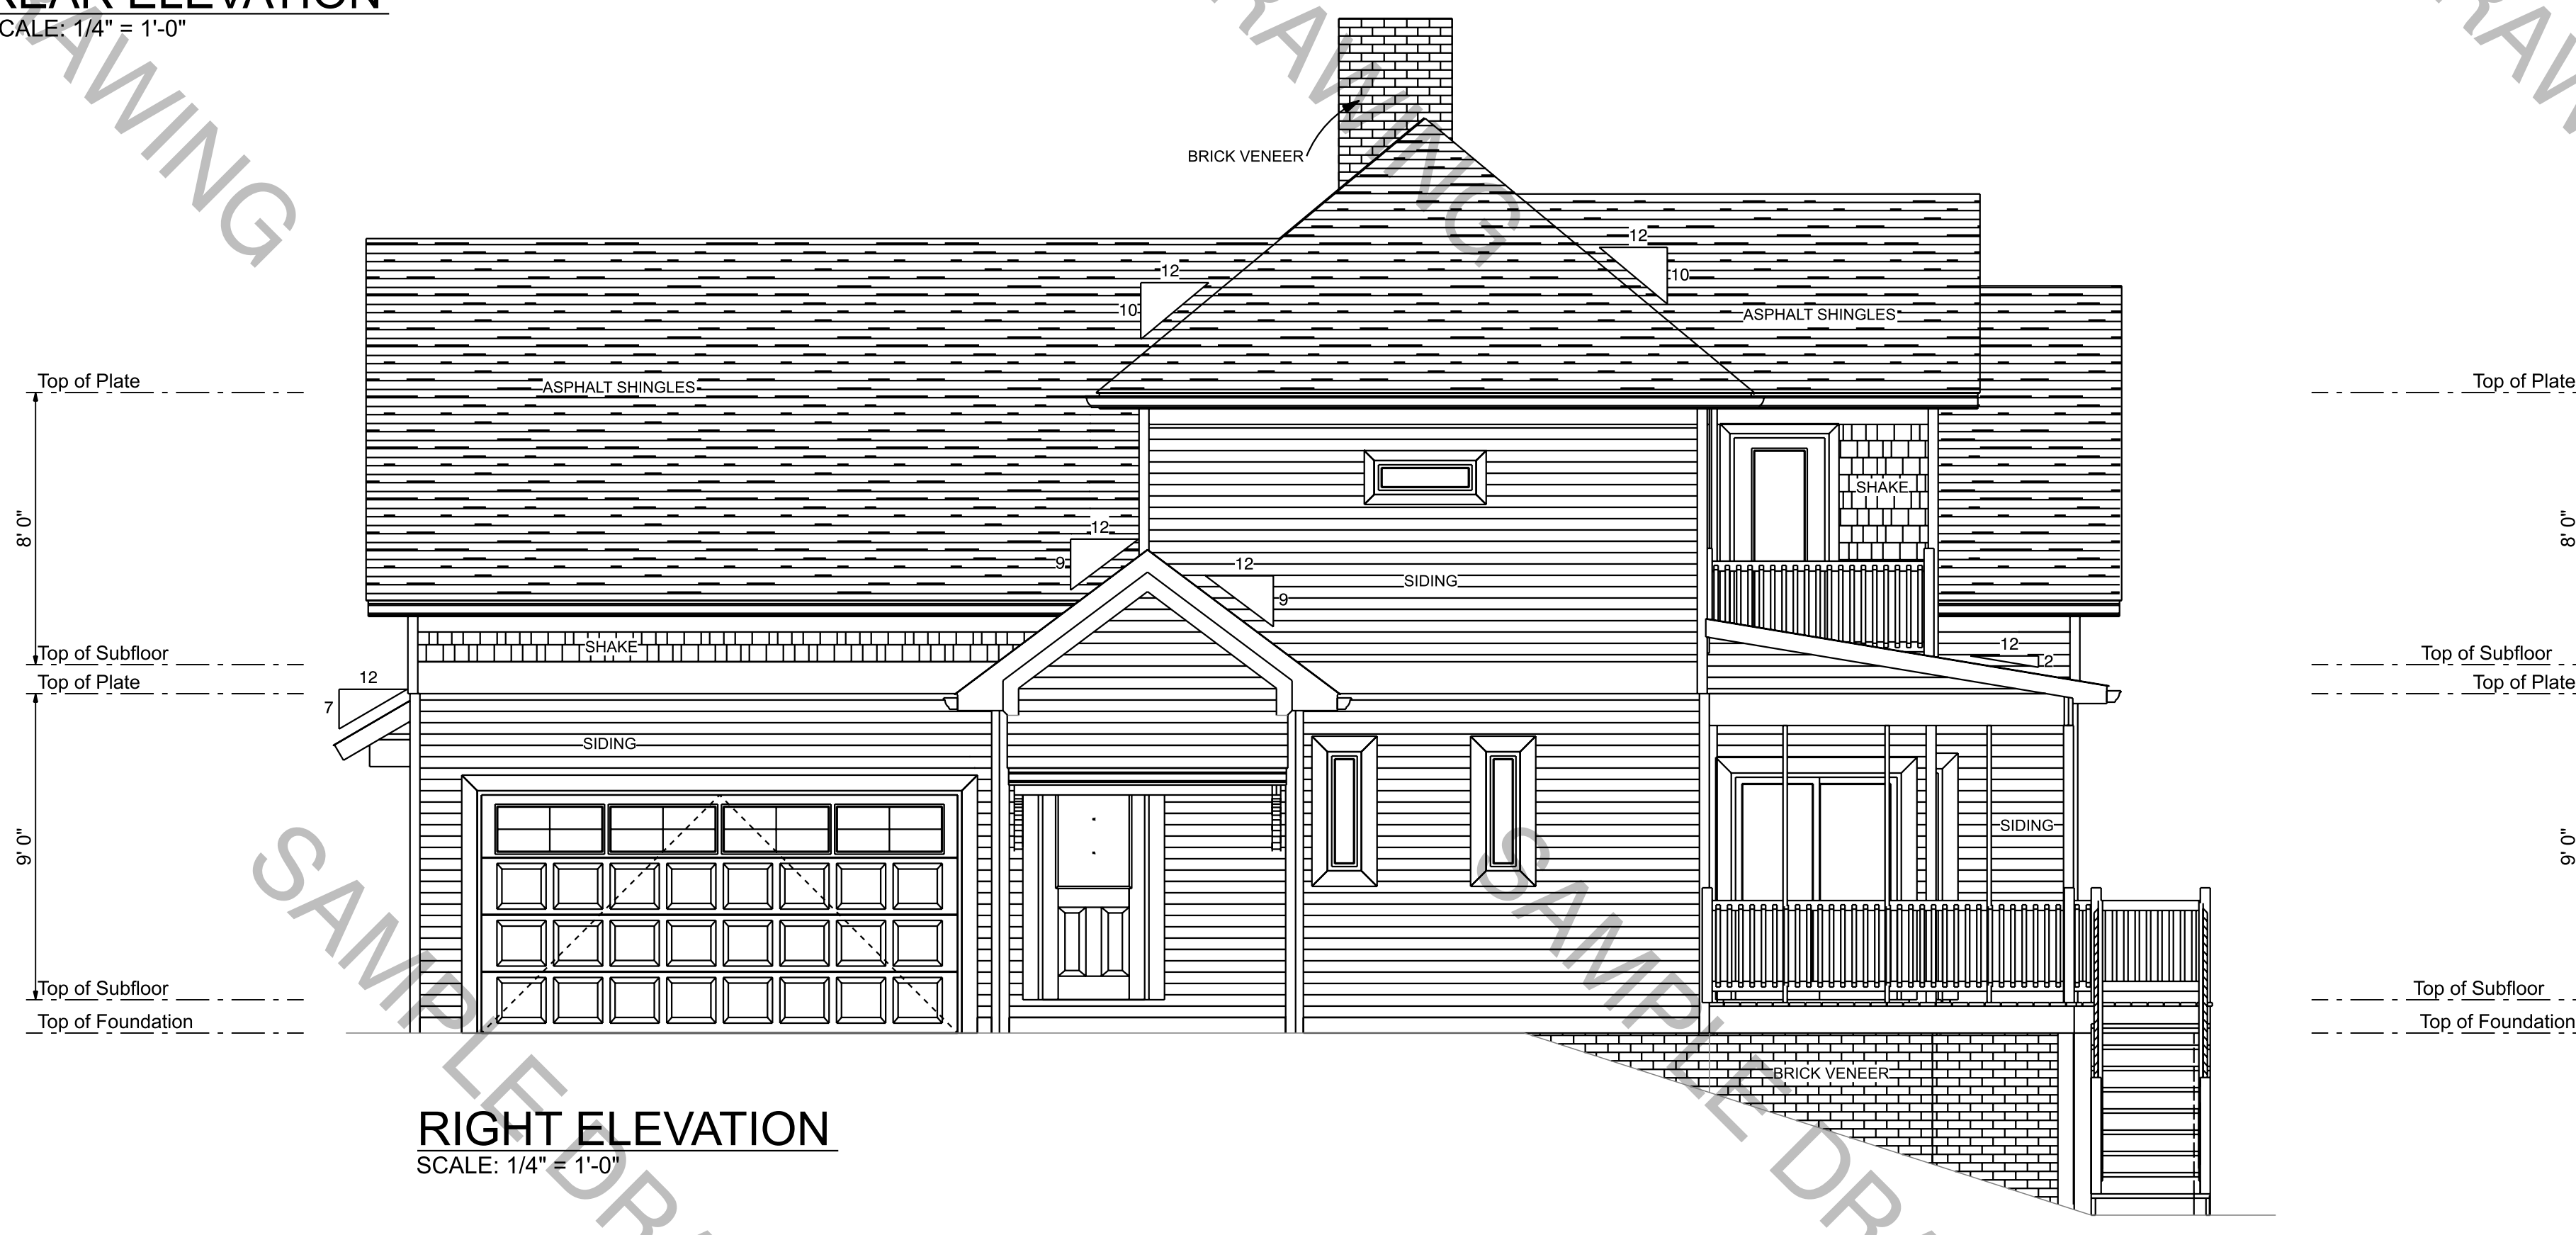

RIGHT ELEVATION
SCALE: 1/4" = 1'-0"