





Area Calculations	
NAME	AREA
Heated	4032 sq ft.
Porches	1072 sq ft.
Garage	660 sq ft.
Total Basement	3064 sq ft.

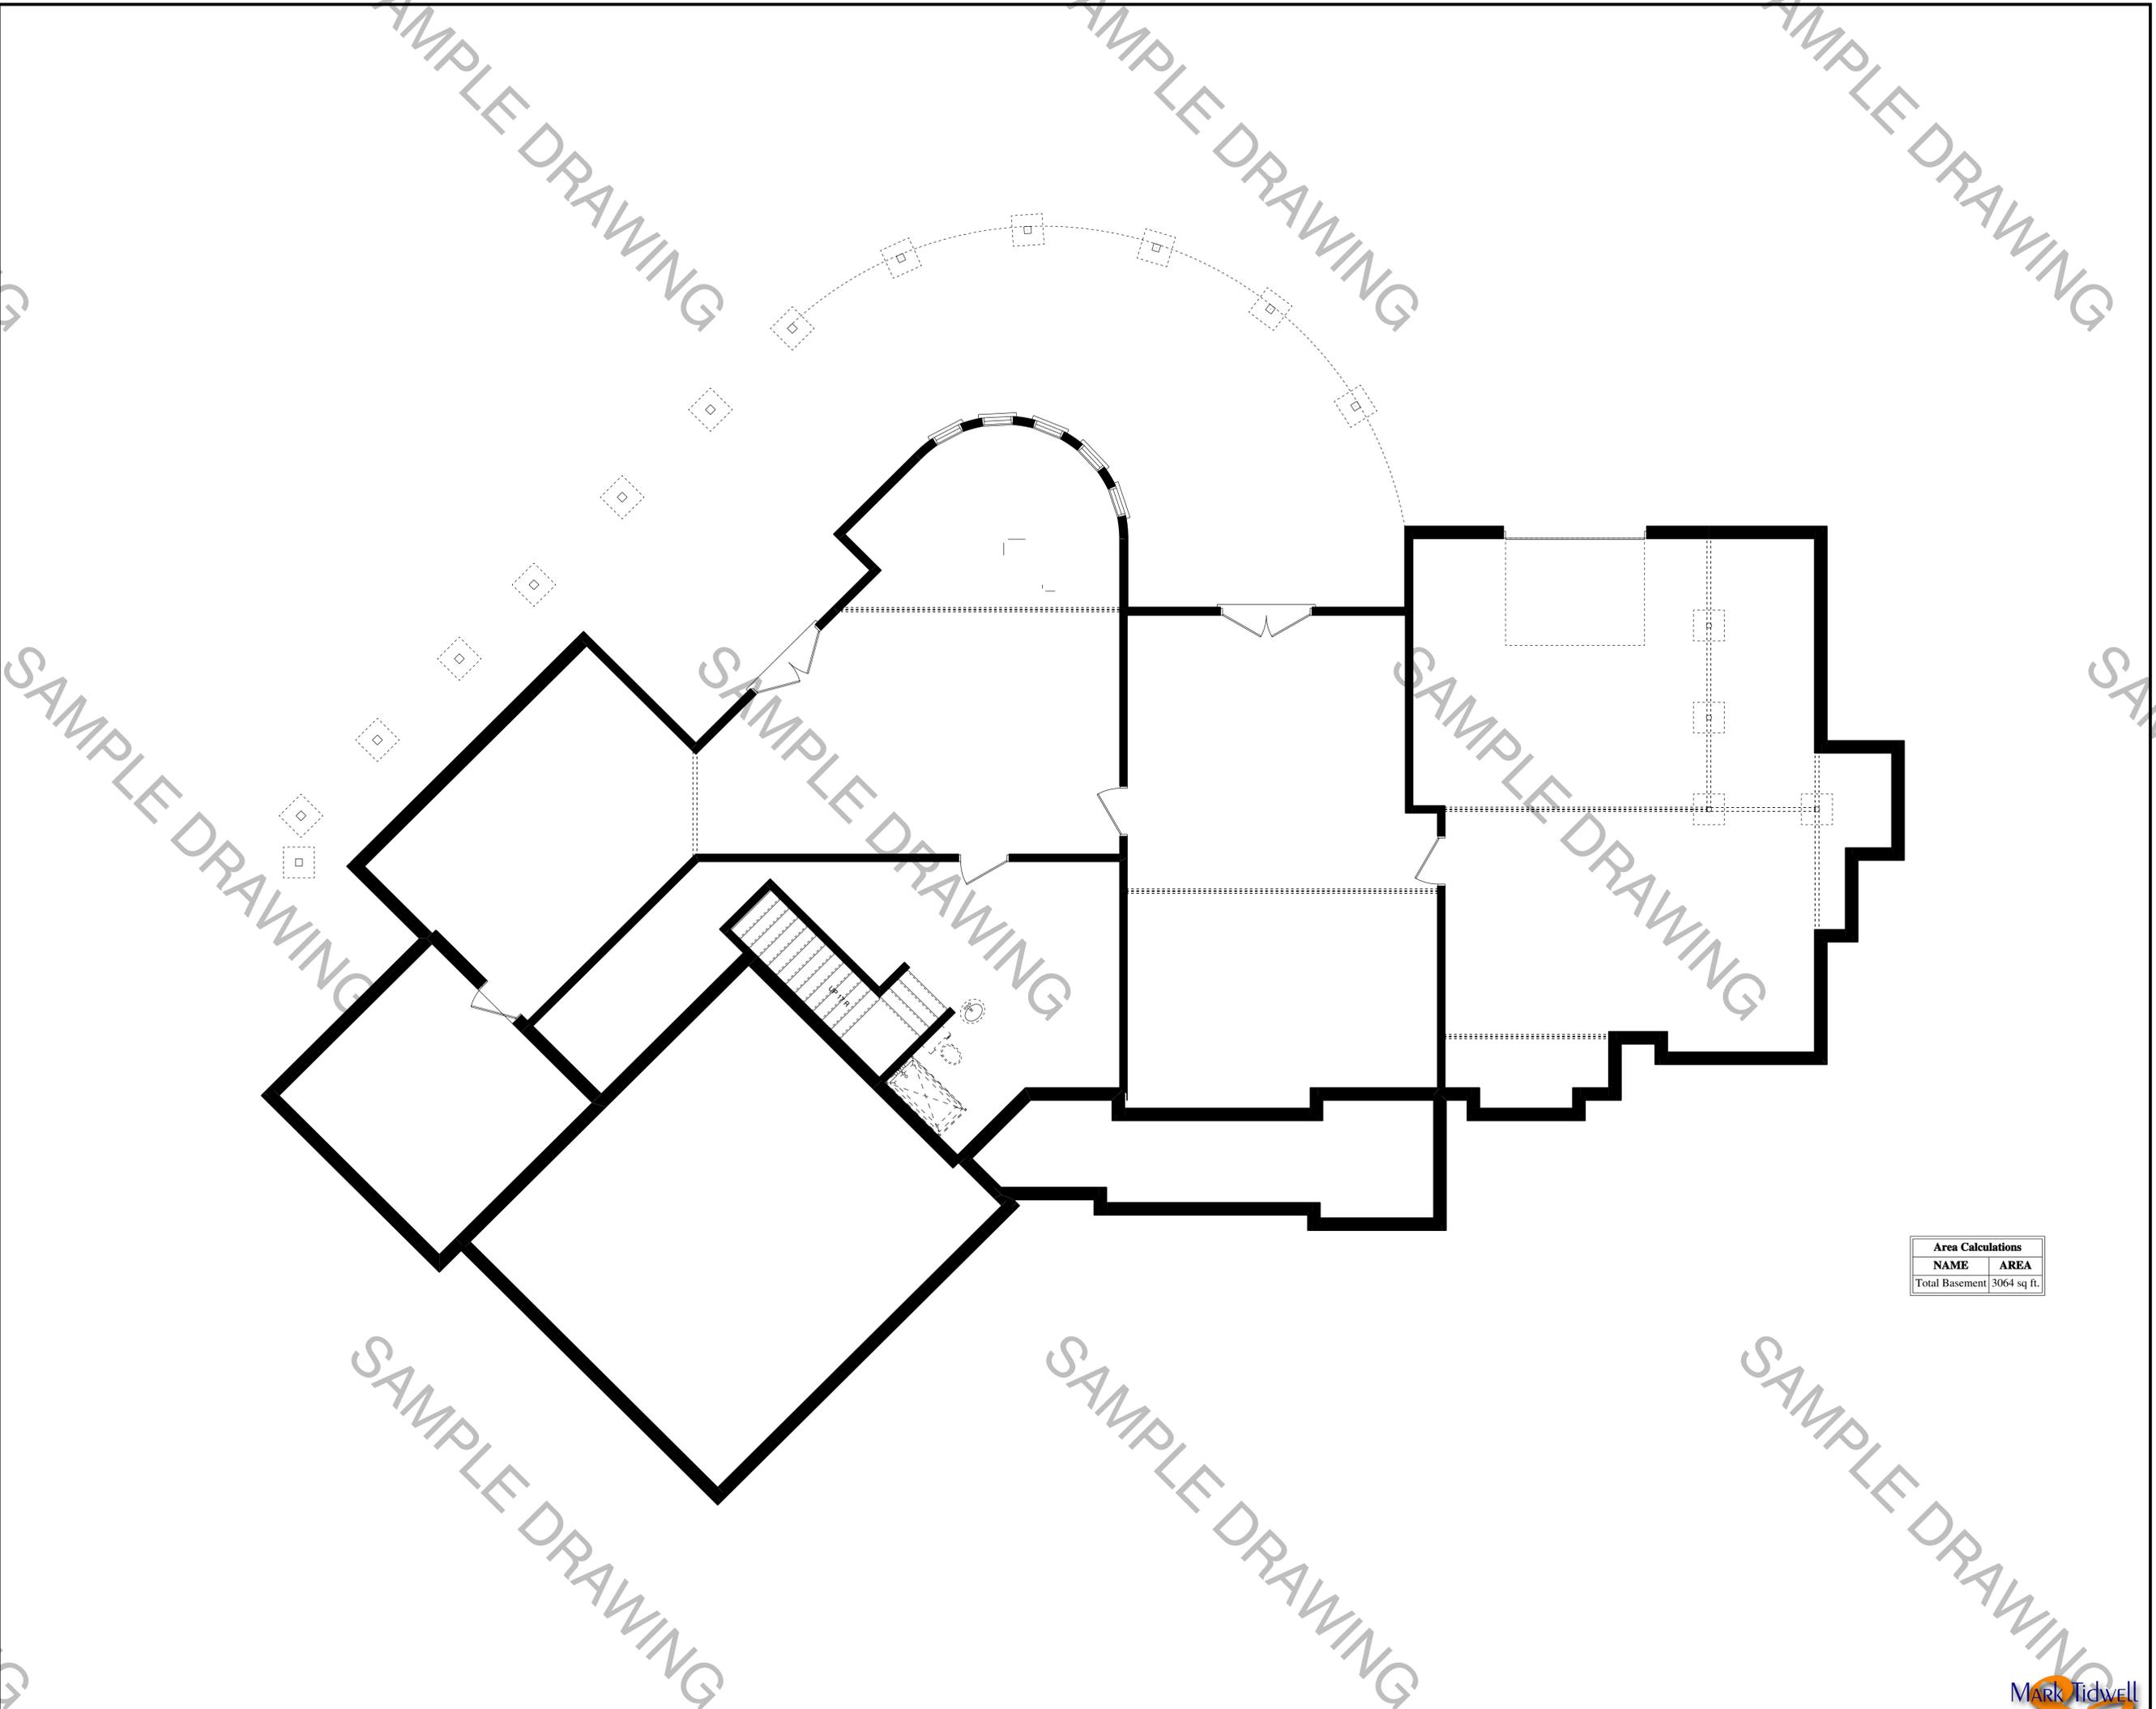


Area Calculations	
NAME	AREA
Total Basement	3064 sq ft.

DESIGNER HEREBY EXPRESSLY RESERVES HIS COPYRIGHT AND OTHER PROPERTY RIGHTS IN THESE PLANS. THESE PLANS AND DRAWINGS ARE NOT TO BE REPRODUCED, COPIED, REPRODUCED, TRANSMITTED, OR IN ANY MANNER, WITHOUT THE EXPRESS WRITTEN CONSENT OF MARK TIDWELL & ASSOCIATES. FOR THE TRY TO BE ASSIGNED TO ANY PARTY WITHOUT FIRST OBTAINING WRITTEN CONSENT.

<small>CONTRACTOR TO VERIFY ALL DIMENSIONS AND CONDITIONS PRIOR TO COMMENCING CONSTRUCTION.</small>	
Joe & Sandy Galbreath	Scale: 1/4" = 1'-0"
	Drawing Number: PROOF
	Date: Thursday, September 19, 2019

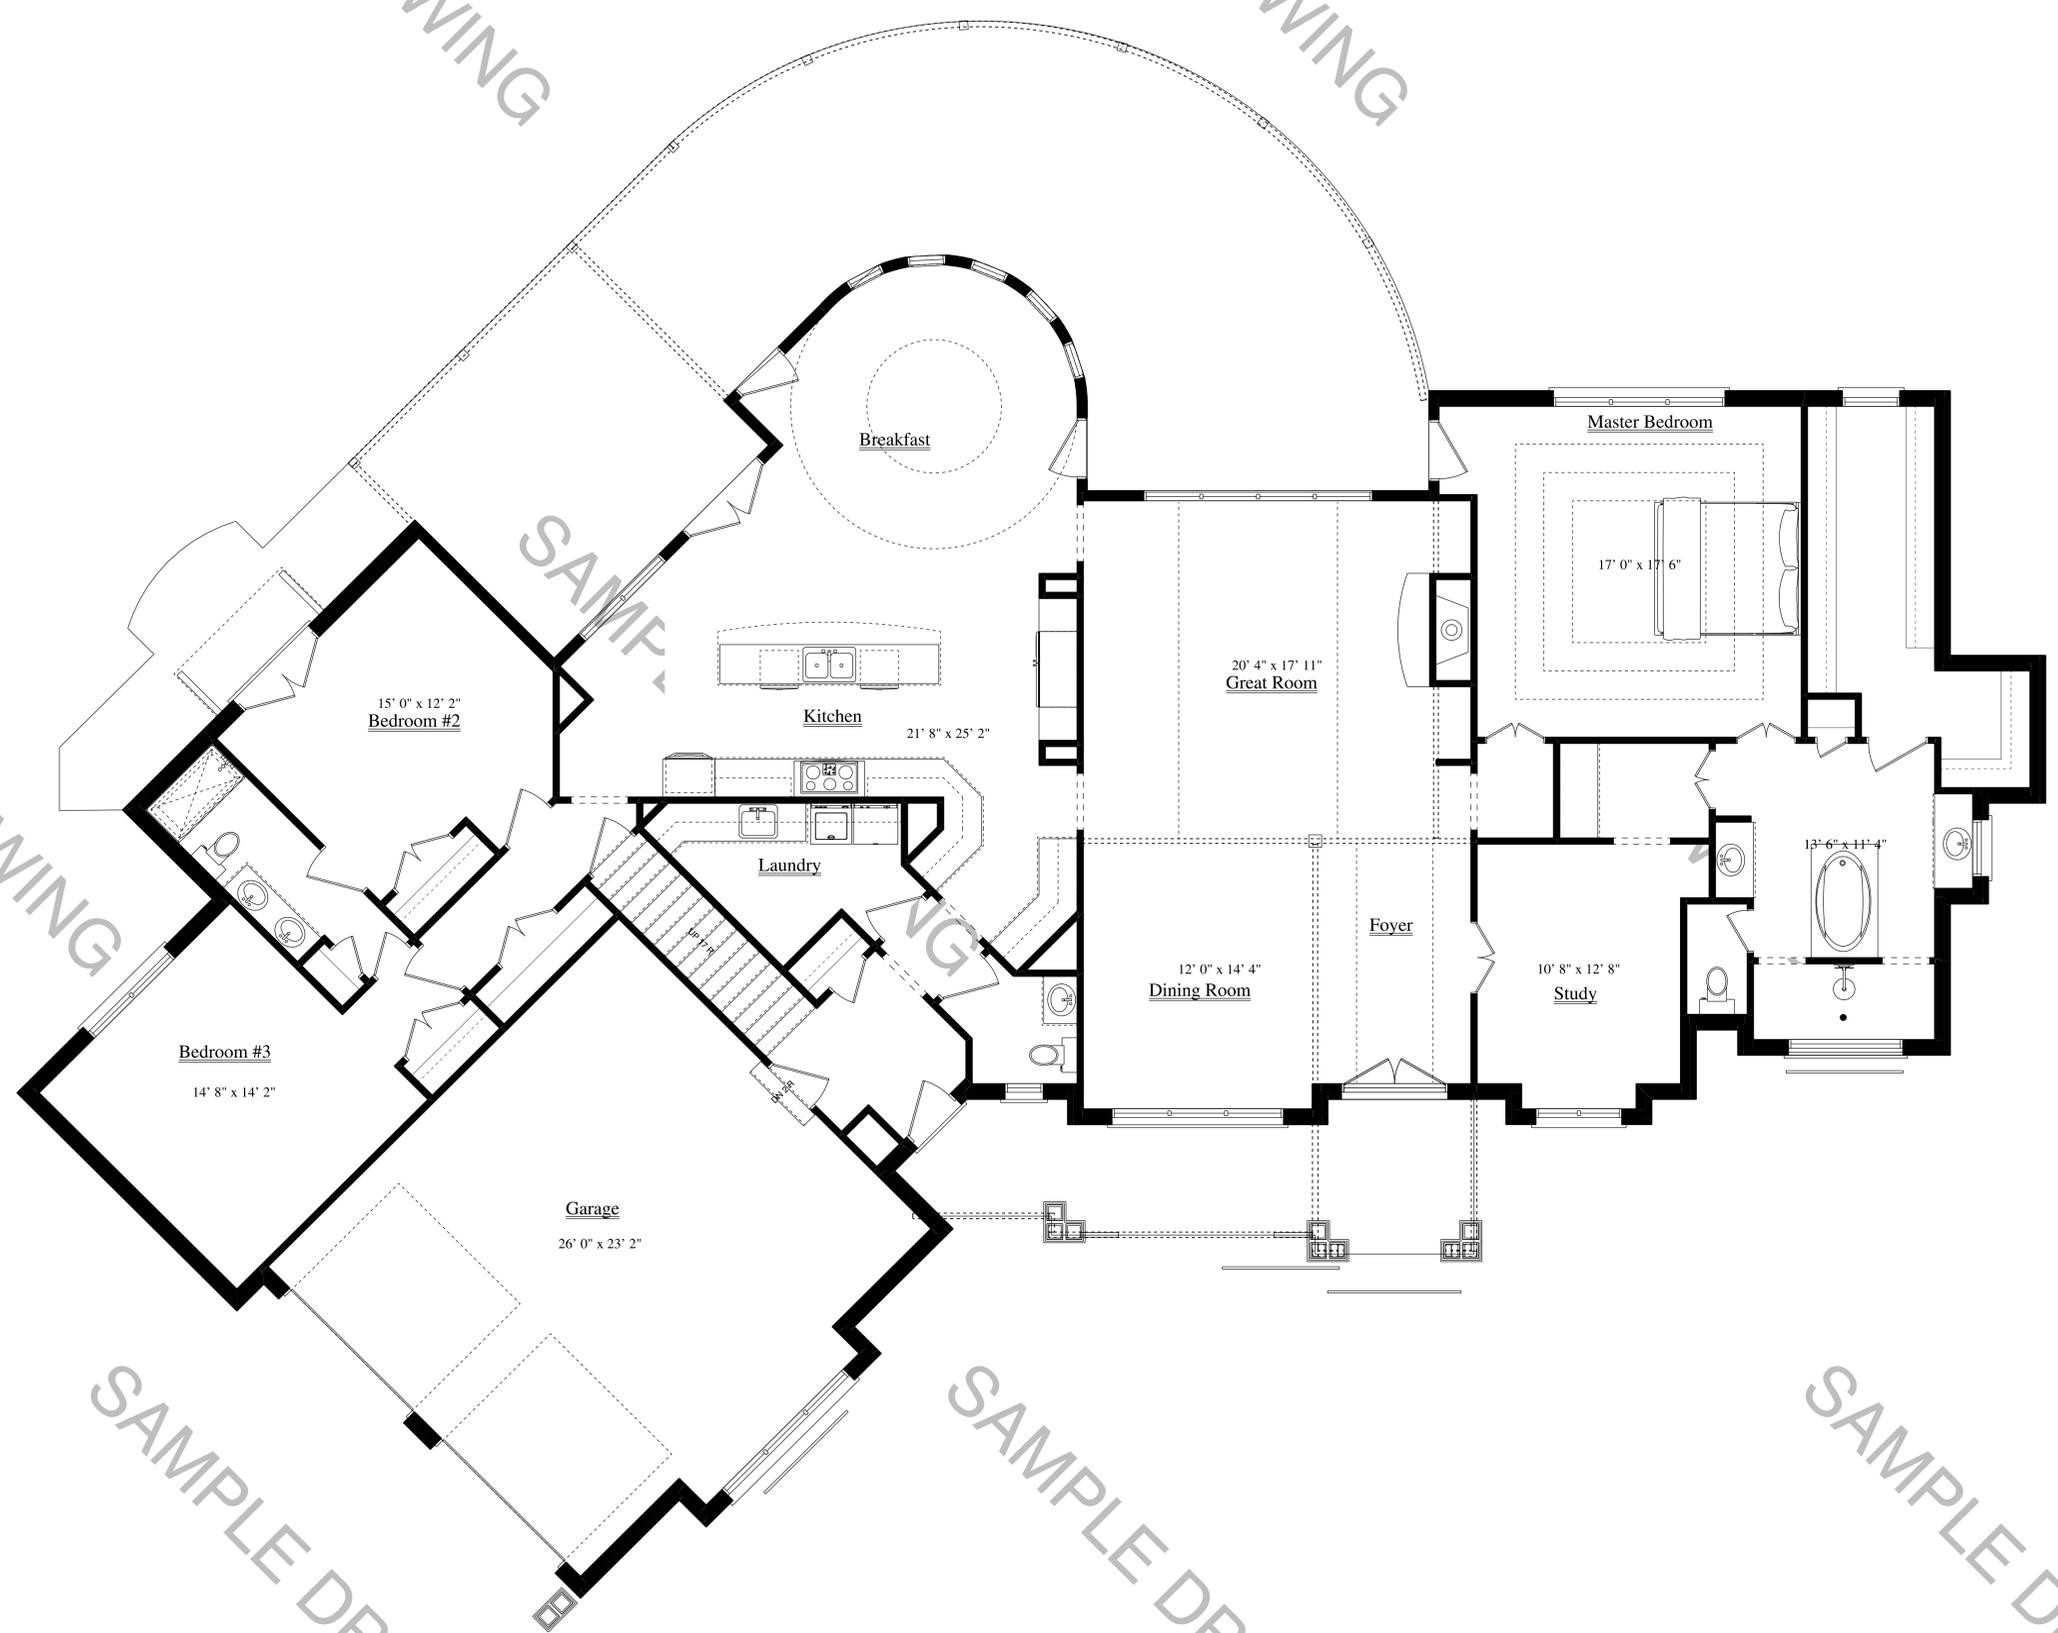

<small>DESIGNER HEREBY EXPRESSLY RESERVES HIS COPYRIGHT AND OTHER PROPERTY RIGHTS IN THESE PLANS. THESE PLANS AND SPECIFICATIONS ARE NOT TO BE REPRODUCED, COPIED, REPRODUCED, OR TRANSMITTED IN ANY FORM OR BY ANY MEANS, WITHOUT THE EXPRESS WRITTEN CONSENT OF MARK TIDWELL &amp; ASSOCIATES. FOR THE TIME TO BE ASSIGNED TO ANY PARTY WITHOUT FIRST OBTAINING WRITTEN CONSENT.</small>	Joe & Sandy Galbreath	Scale: 1/4" = 1'-0"	Main Floor Plan	PAGE: 3
		Drawing Number: PROOF		
		Date: Thursday, September 19, 2019		

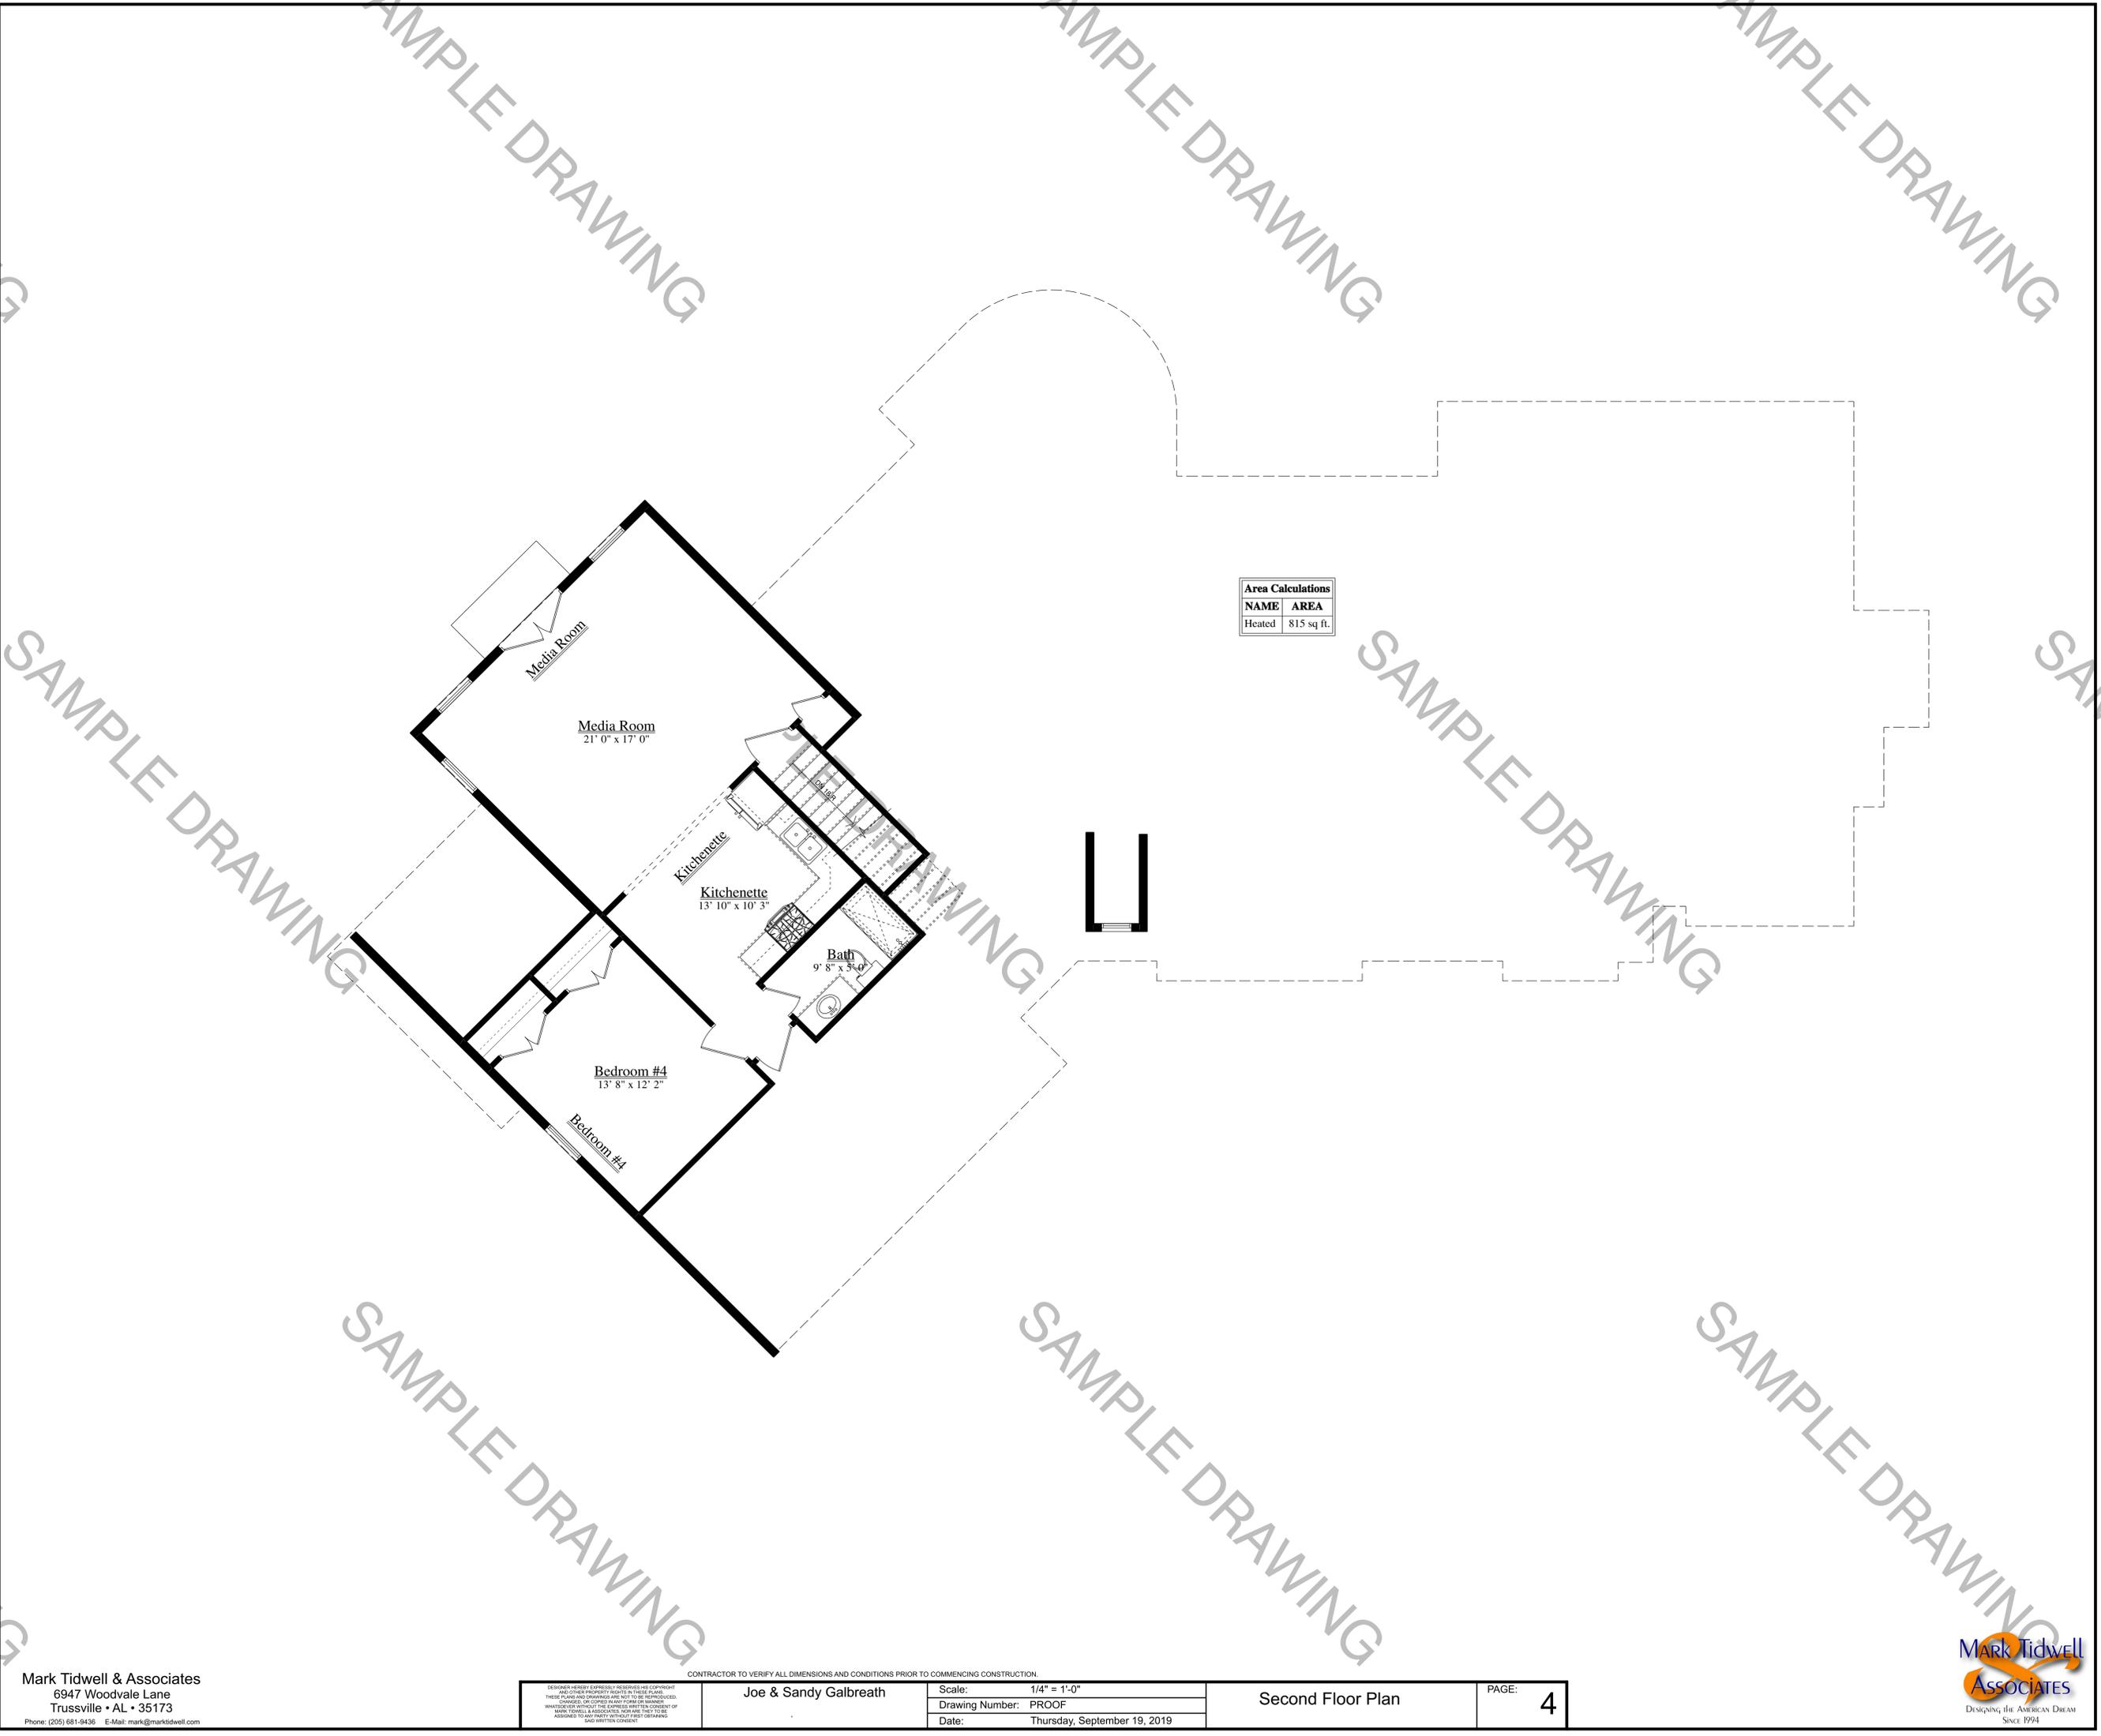


Area Calculations	
NAME	AREA
Heated	815 sq. ft.


DESIGNER HEREBY EXPRESSLY RESERVES HIS COPYRIGHT AND OTHER PROPERTY RIGHTS IN THESE PLANS. THESE PLANS AND SPECIFICATIONS ARE NOT TO BE REPRODUCED, COPIED, REPRODUCED, OR OTHERWISE TRANSMITTED IN ANY FORM OR BY ANY MEANS, ELECTRONIC OR MECHANICAL, INCLUDING PHOTOCOPYING, RECORDING, OR BY ANY INFORMATION STORAGE AND RETRIEVAL SYSTEM, WITHOUT THE EXPRESS WRITTEN CONSENT OF MARK TIDWELL & ASSOCIATES. FOR THE TIME TO BE ASSIGNED TO ANY PARTY WITHOUT FIRST OBTAINING WRITTEN CONSENT.

<small>CONTRACTOR TO VERIFY ALL DIMENSIONS AND CONDITIONS PRIOR TO COMMENCING CONSTRUCTION.</small>	
Joe & Sandy Galbreath	Scale: 1/4" = 1'-0"
	Drawing Number: PROOF
	Date: Thursday, September 19, 2019


Second Floor Plan	PAGE: 4
-------------------	---------

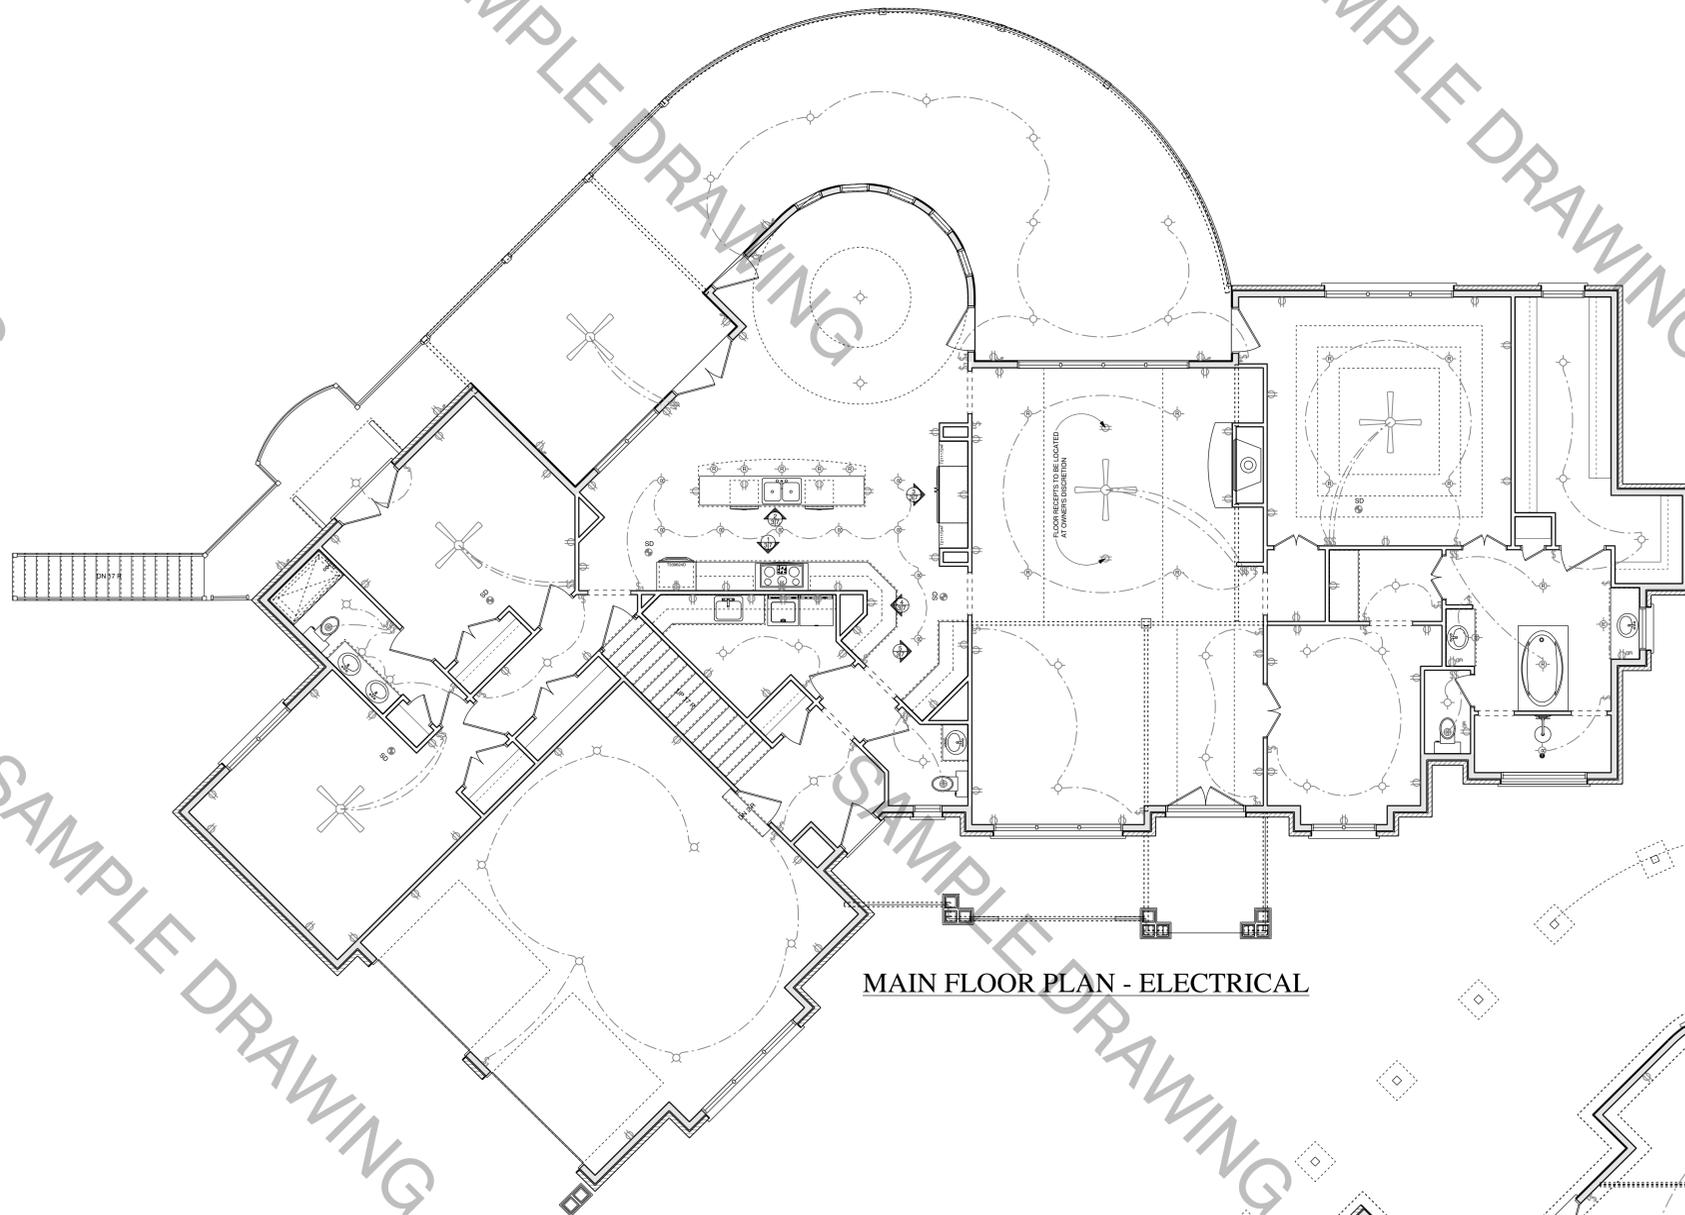


MAIN FLOOR PLAN - ELECTRICAL

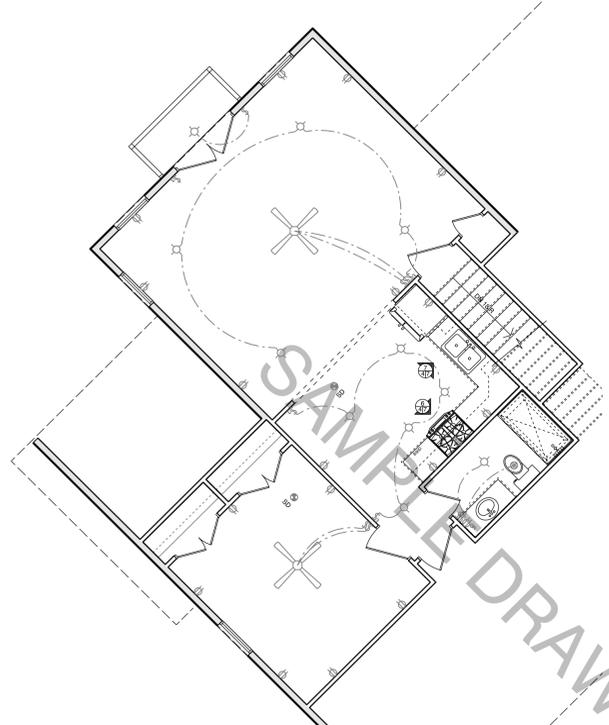


SECOND FLOOR PLAN - ELECTRICAL

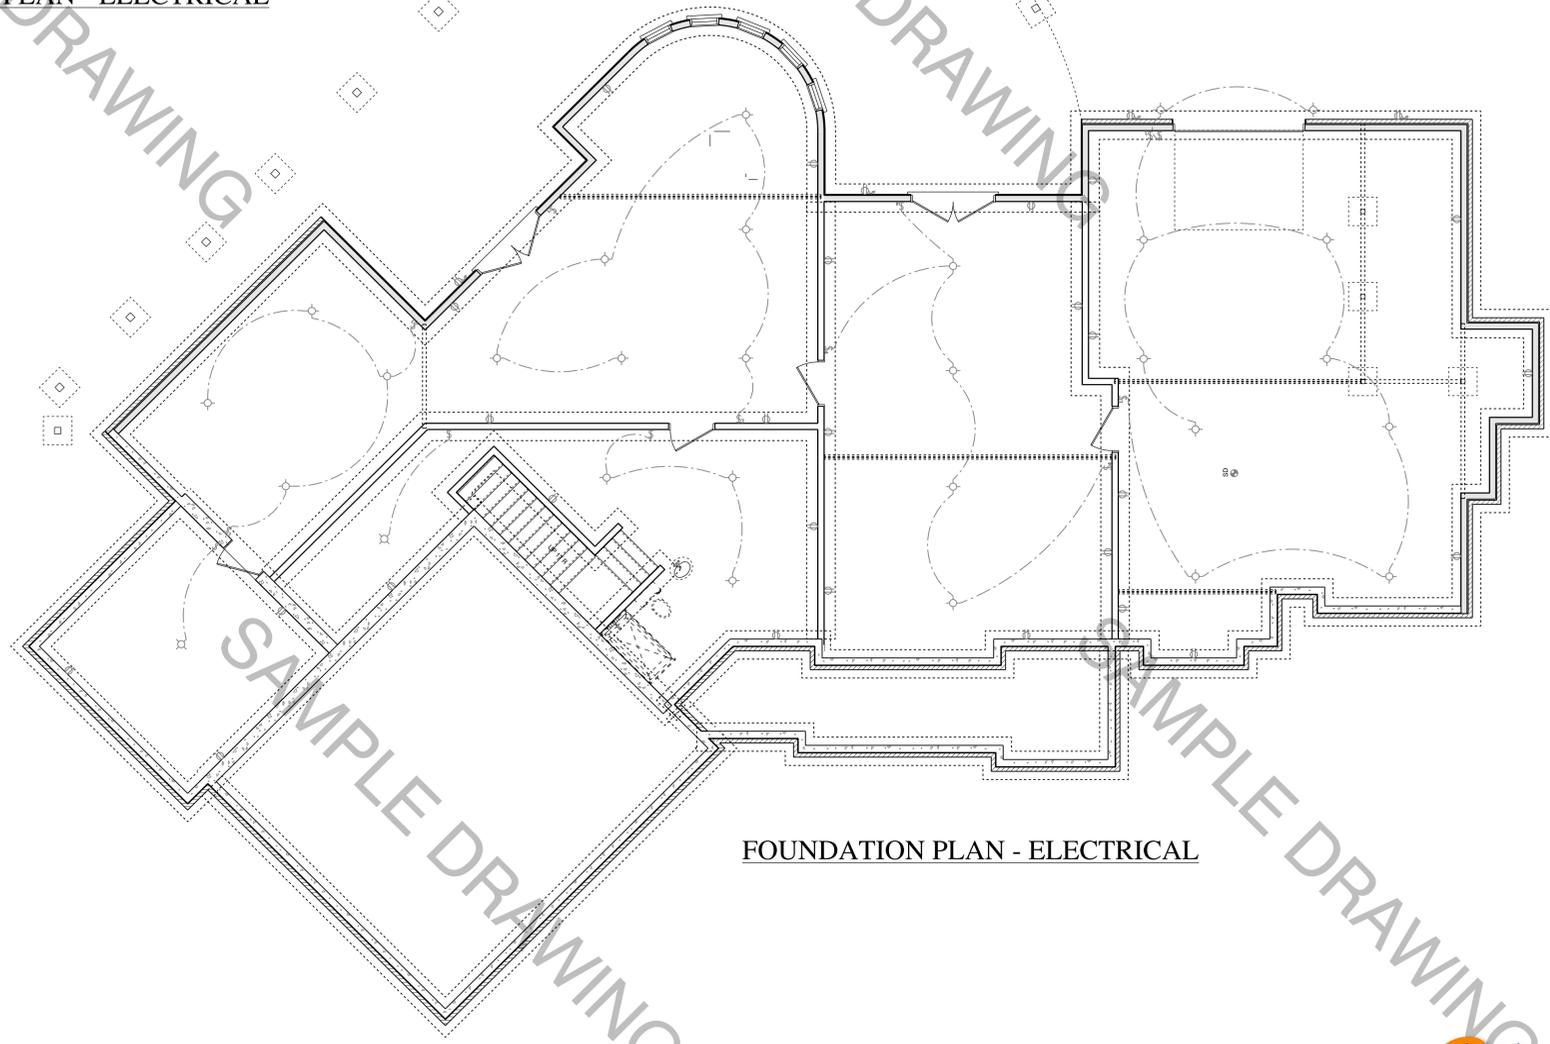


FOUNDATION PLAN - ELECTRICAL

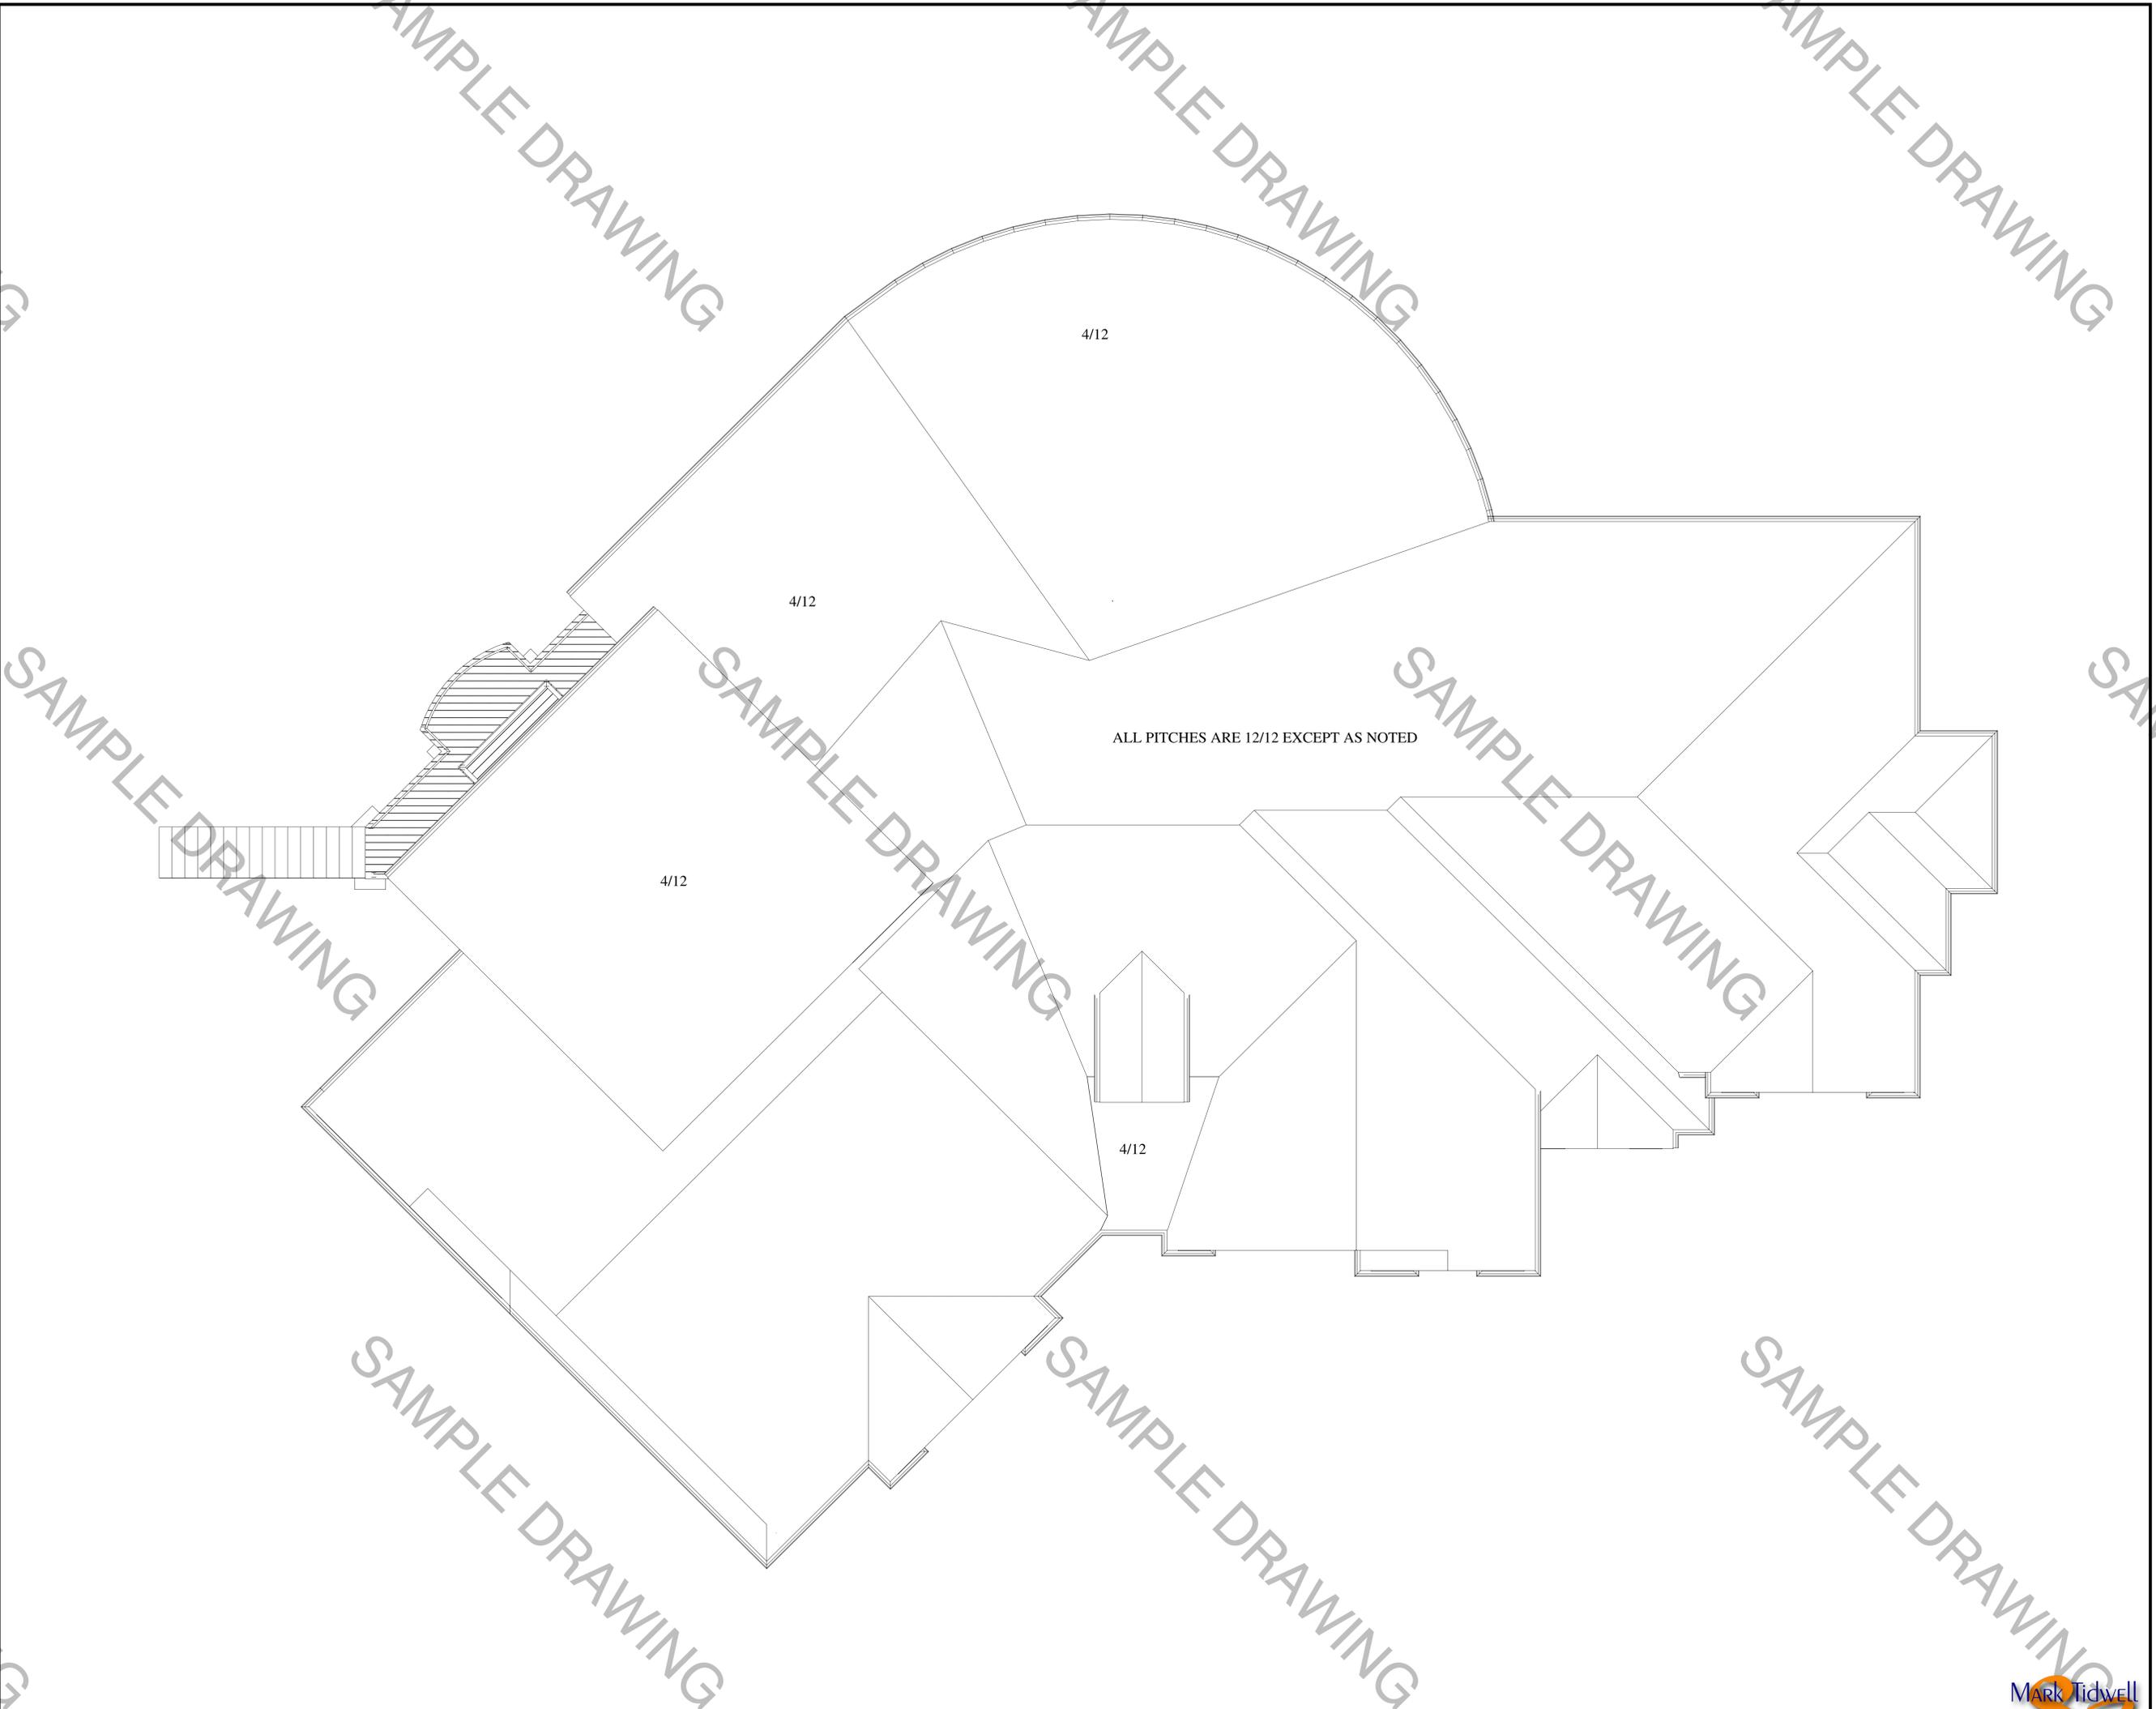

DESIGNER HEREBY EXPRESSLY RESERVES HIS COPYRIGHT AND OTHER PROPERTY RIGHTS IN THESE PLANS. THESE PLANS AND DRAWINGS ARE NOT TO BE REPRODUCED, COPIED, REPRODUCED, OR OTHERWISE USED IN ANY MANNER WITHOUT THE EXPRESS WRITTEN CONSENT OF MARK TIDWELL & ASSOCIATES. FOR THE TIME BEING ASSIGNED TO ANY PARTY WITHOUT FIRST OBTAINING WRITTEN CONSENT.		CONTRACTOR TO VERIFY ALL DIMENSIONS AND CONDITIONS PRIOR TO COMMENCING CONSTRUCTION.	
Joe & Sandy Galbreath		Scale: 1/4" = 1'-0"	Top Elevation
		Drawing Number: PROOF	
		Date: Thursday, September 19, 2019	
		PAGE: 6	

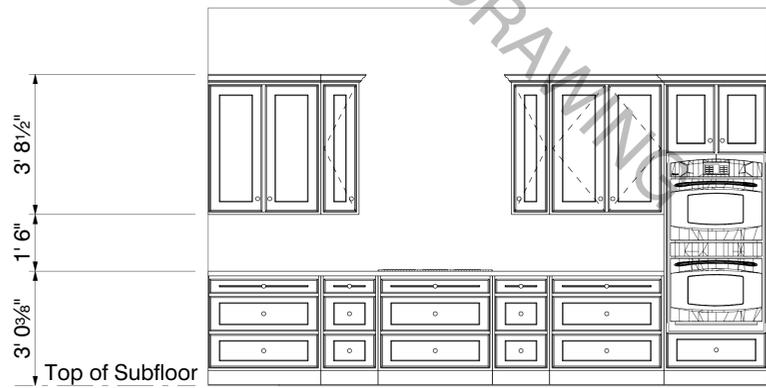

IE 1

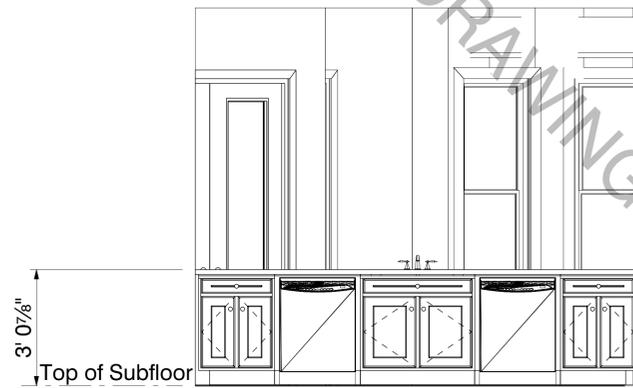


IE 2




IE 3




IE 4

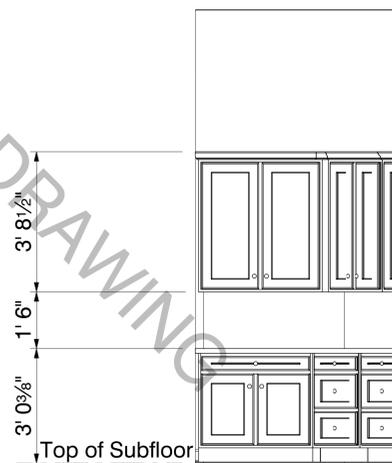

IE 5

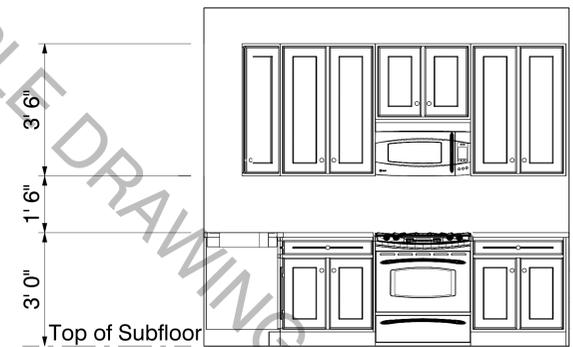


IE 6

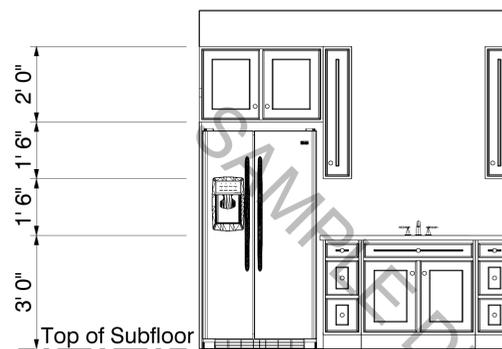

IE 7




FRONT ELEVATION

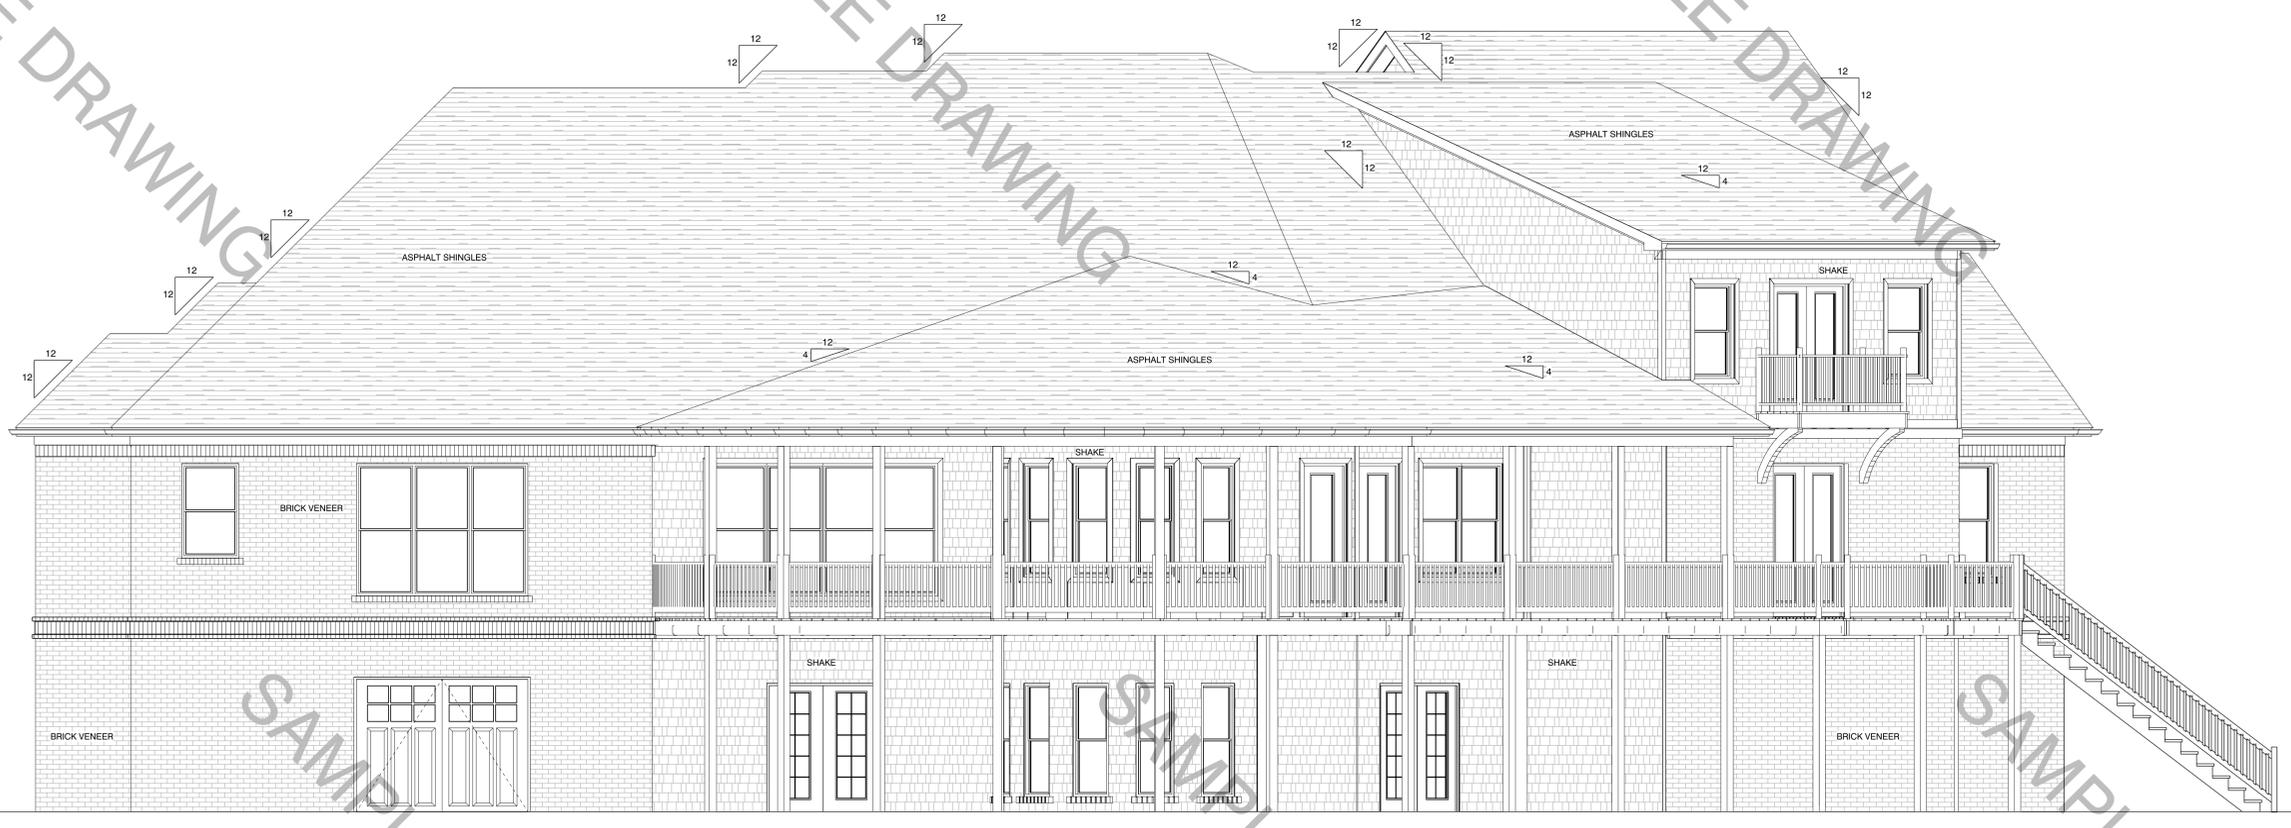

REAR ELEVATION



LEFT ELEVATION

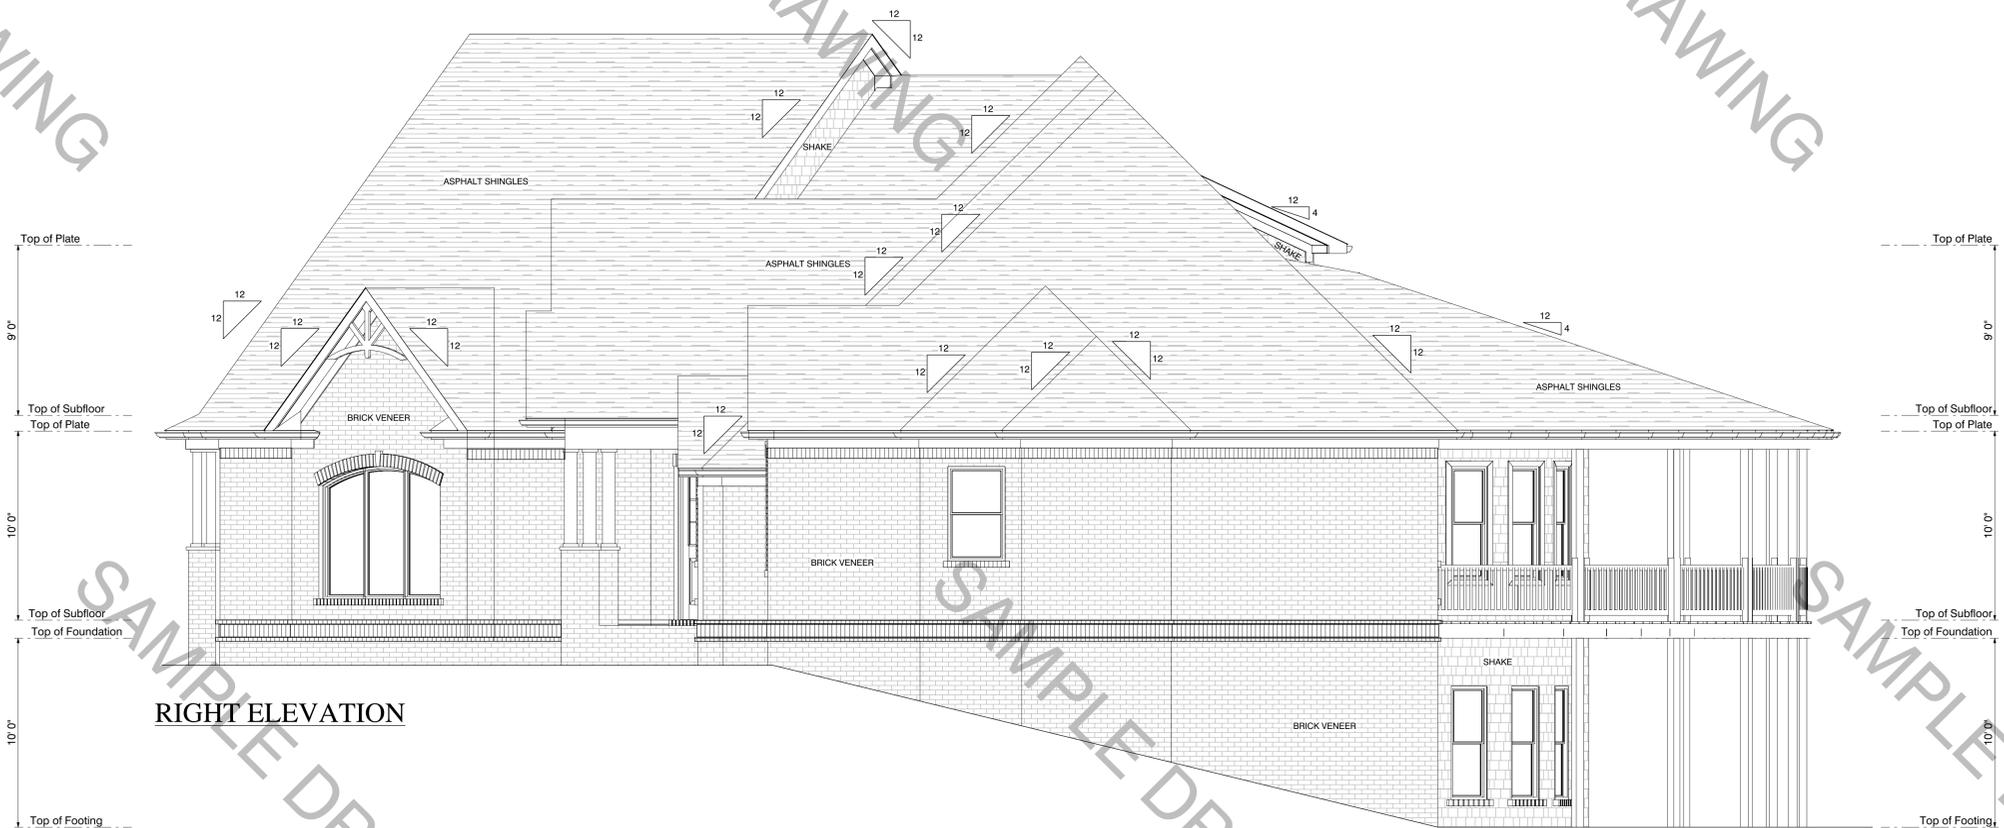

RIGHT ELEVATION